




VICINITY MAP

JOHN S. OLYNICK, INC. M-B SITE TOWN OF DELMAR CHIPPEWA COUNTY, WI

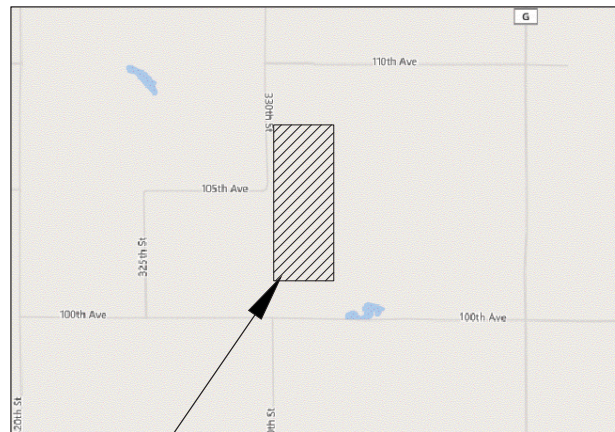

PROJECT LOCATION

LOCATION MAP

LEGEND

EXISTING

- BENCHMARK
- CONTROL POINT
- SIGN
- LIGHT POLE
- UTILITY POLE
- GUY WIRE
- GUY POLE
- PULL BOX
- ELEC PED
- CABLE PED
- MAILBOX
- TELE PED
- IRON PIPE
- ROW POST
- REBAR
- OVERHEAD UTILITY
- TELEPHONE LINE
- GAS LINE
- ELECTRIC LINE
- CABLE TV LINE
- TREELINE
- EXISTING TREES
- MARSH
- FENCE LINE
- WOVEN WIRE FENCE
- SILT FENCE
- CONTOURS MAJOR
- CONTOURS MINOR
- EROSION BARRIER LOG
- RIP RAP
- EROSION MAT

PROPOSED

ABBREVIATIONS:

ELEV.= ELEVATION
EX.= EXISTING
FES= FLARED END SECTION
HWL= HIGH WATER LEVEL
INV.= INVERT
LF.= LINEAR FEET
LT.= LEFT
MIN.= MINIMUM
NWL= NORMAL WATER LEVEL
RT.= RIGHT
R/W= RIGHT OF WAY
SP.= SPOT ELEVATION
TYP.= TYPICAL
WTR= WATER

SHEET SCHEDULE

SHT NO	DESCRIPTION
1	TITLE SHEET
2	EXISTING CONDITIONS
3	OPERATIONS PLAN
4	RECLAMATION PLAN
5	CROSS SECTIONS

APPLICANT:
JOHN S. OLYNICK, INC.
CONTACT:
TROY STORY
DESIGN 45, LLC.
45 EAST ELM STREET
CHIPPEWA FALLS, WI 54729
PH: 715-202-0530


NOTE: ALL SITE FEATURES INCLUDING PROPERTY LINES,
BUILDINGS, ROADS, CONTOURS, ETC. ARE APPROXIMATE.
NO SURVEY WAS PERFORMED FOR THIS SITE.


DESIGN 45 PROJECT #: 1422


PLANS DATED: 6/1/2015
REVISED: 4/15/2016



DESIGN 45, LLC.
TECHNICAL DESIGN

45 EAST ELM STREET
CHIPPEWA FALLS, WI 54729
PH. 715-202-0530
COPYRIGHT 2011, DESIGN 45 LLC.

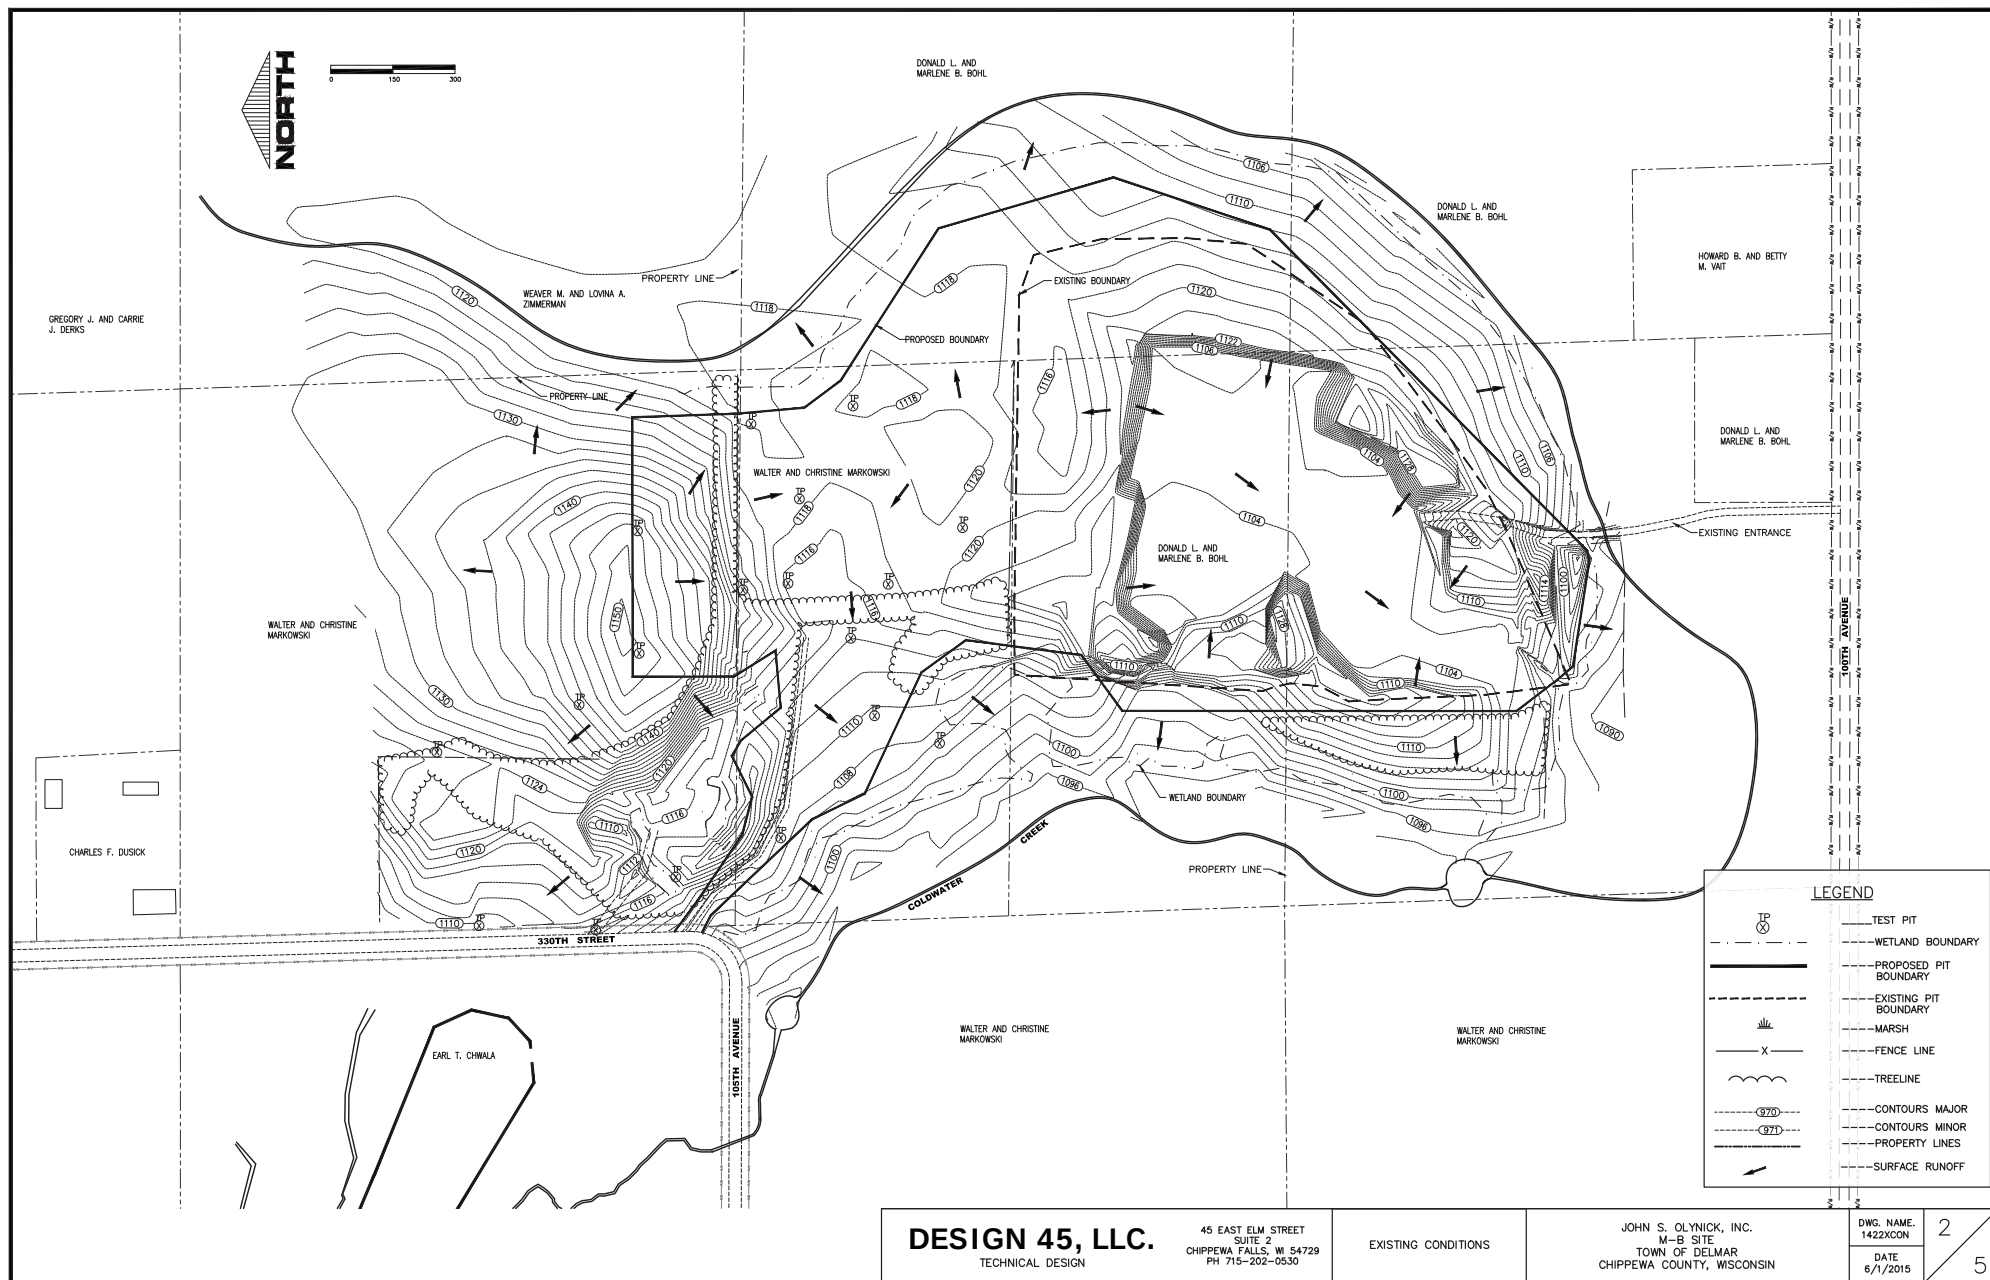

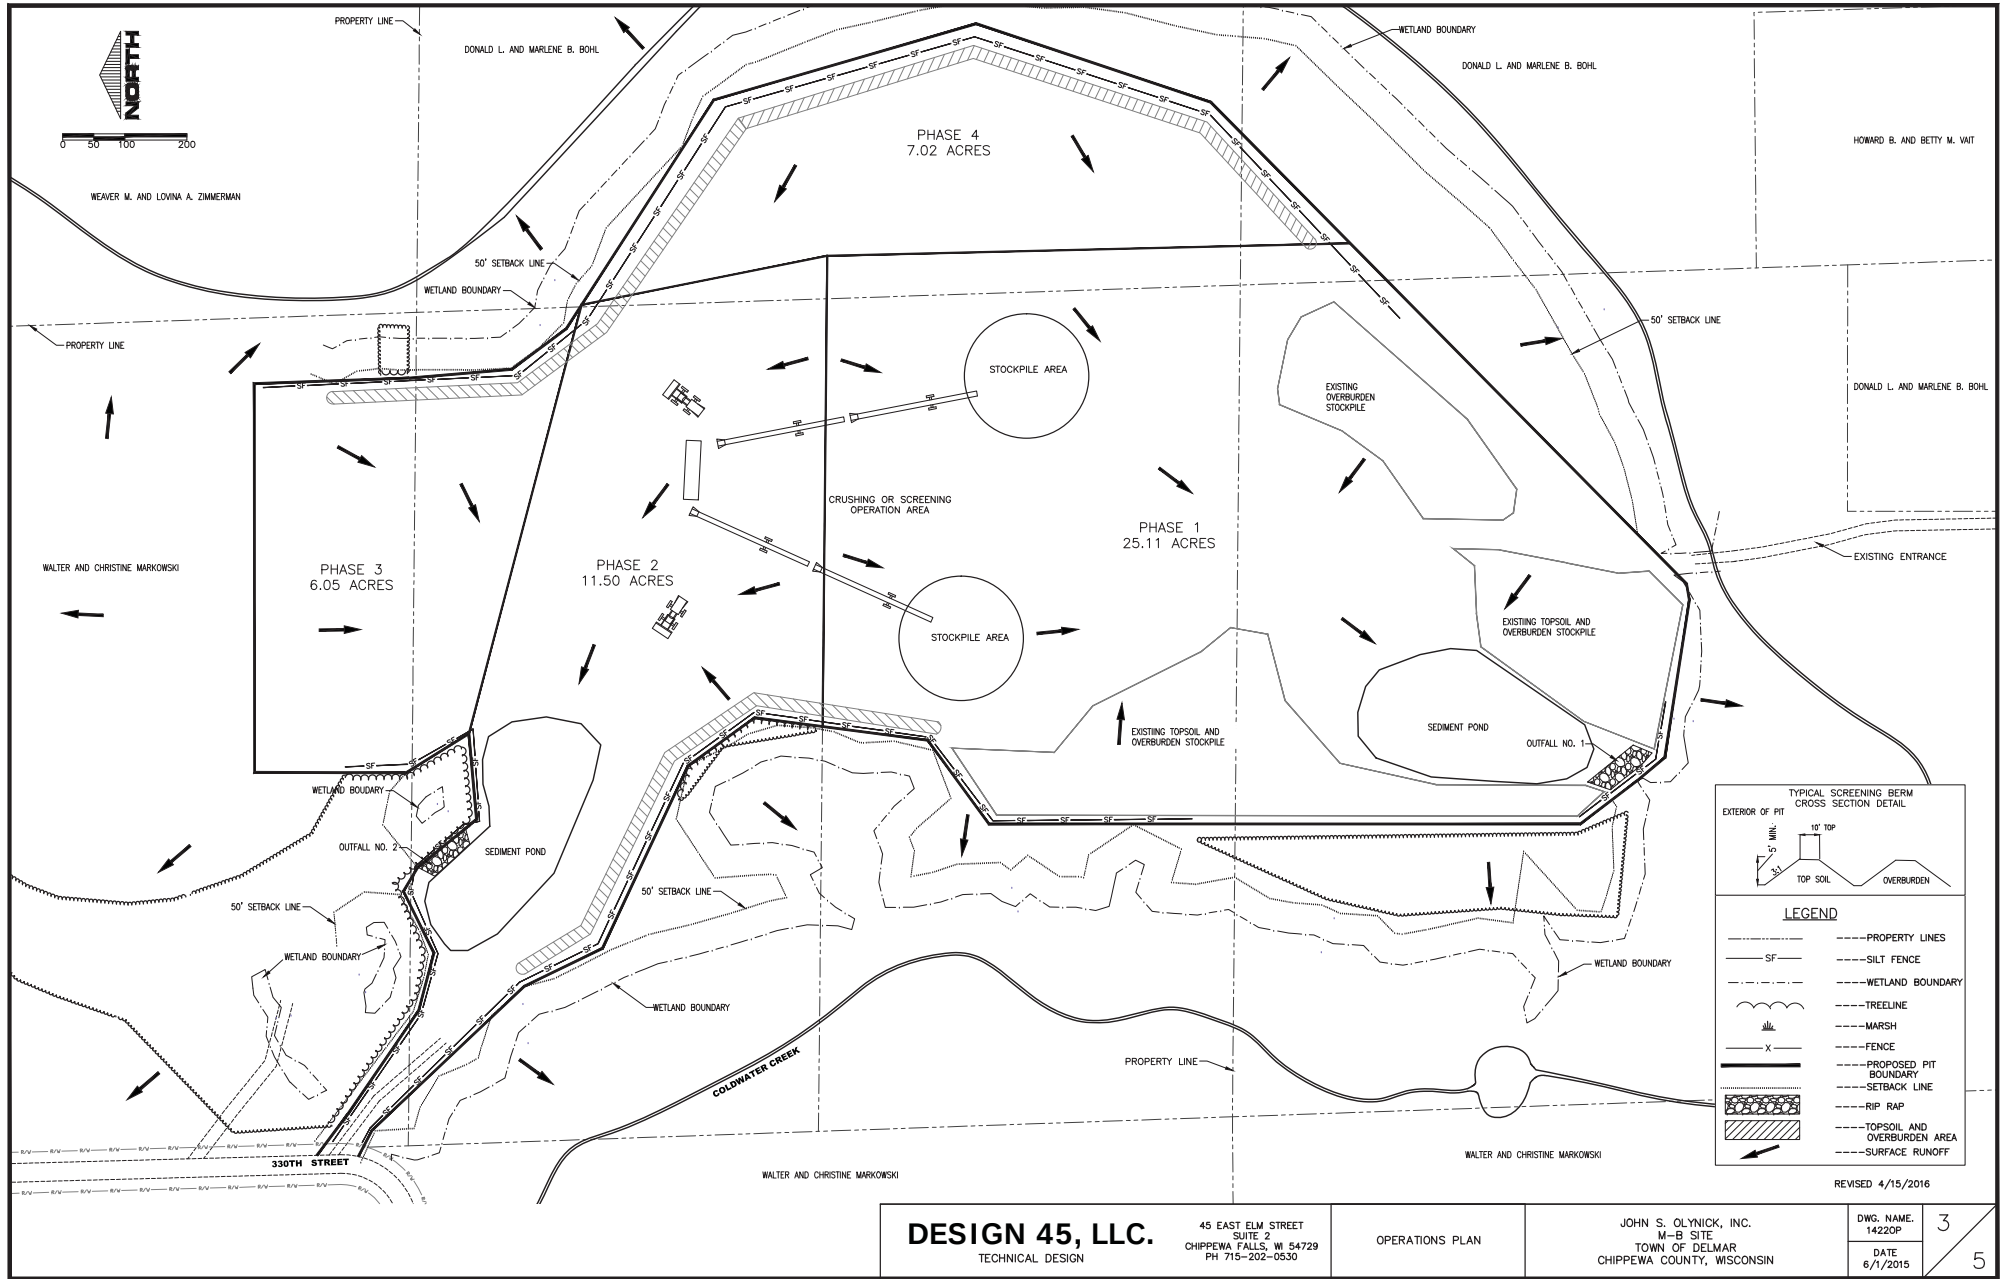

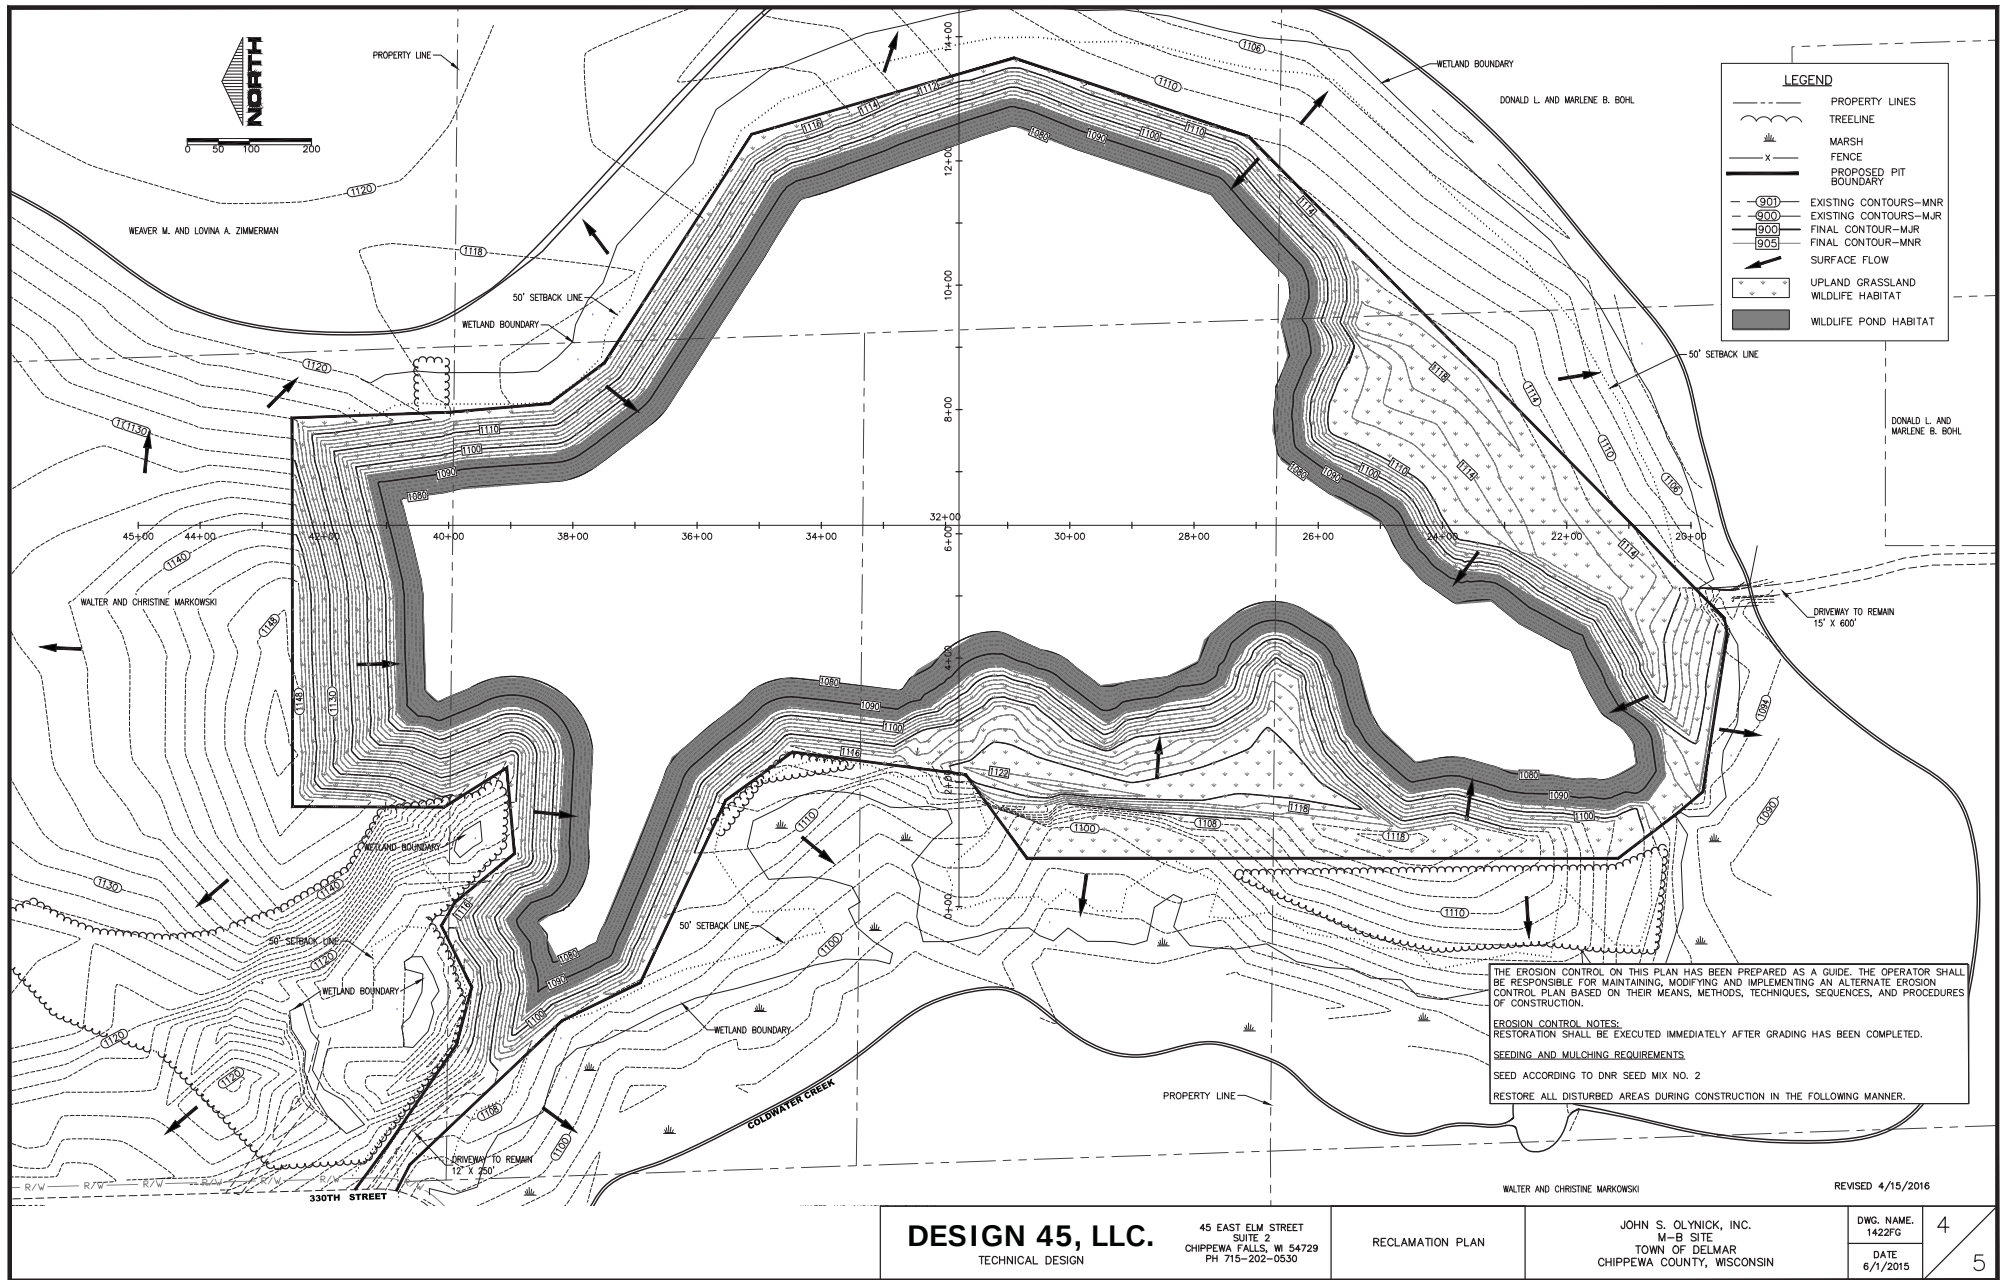

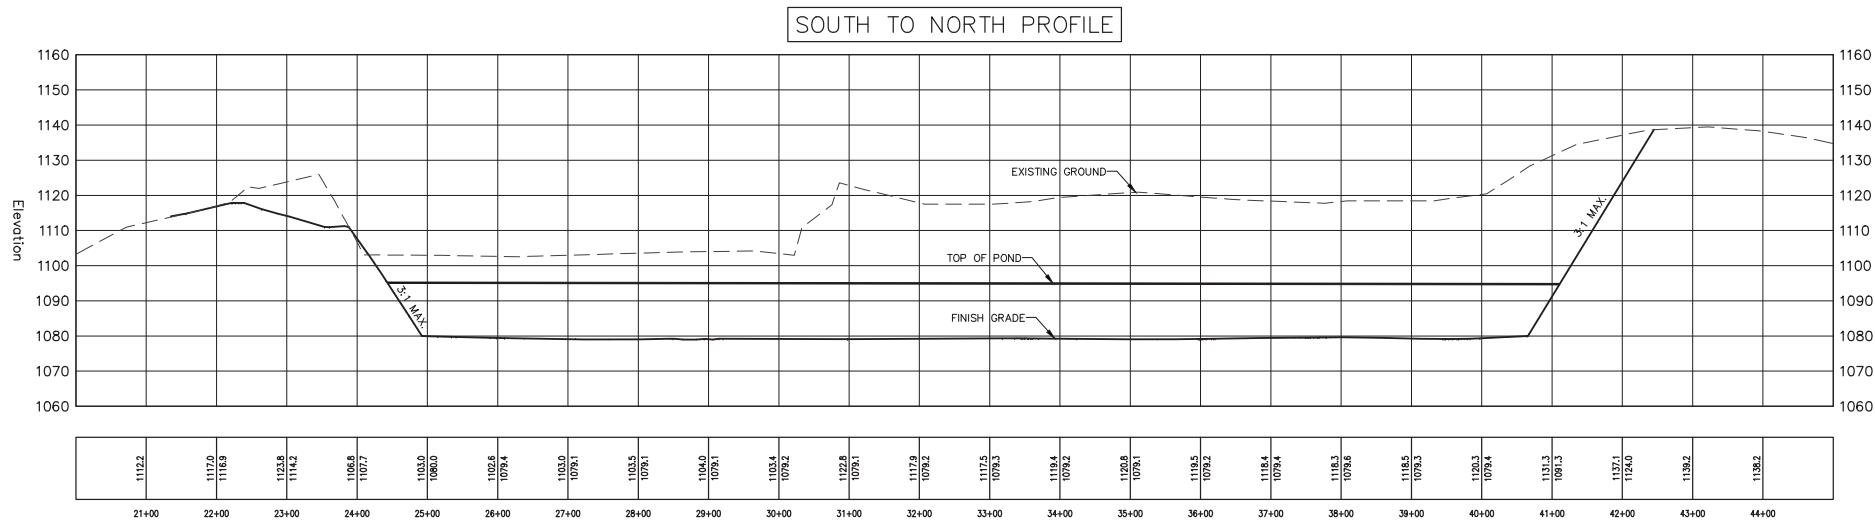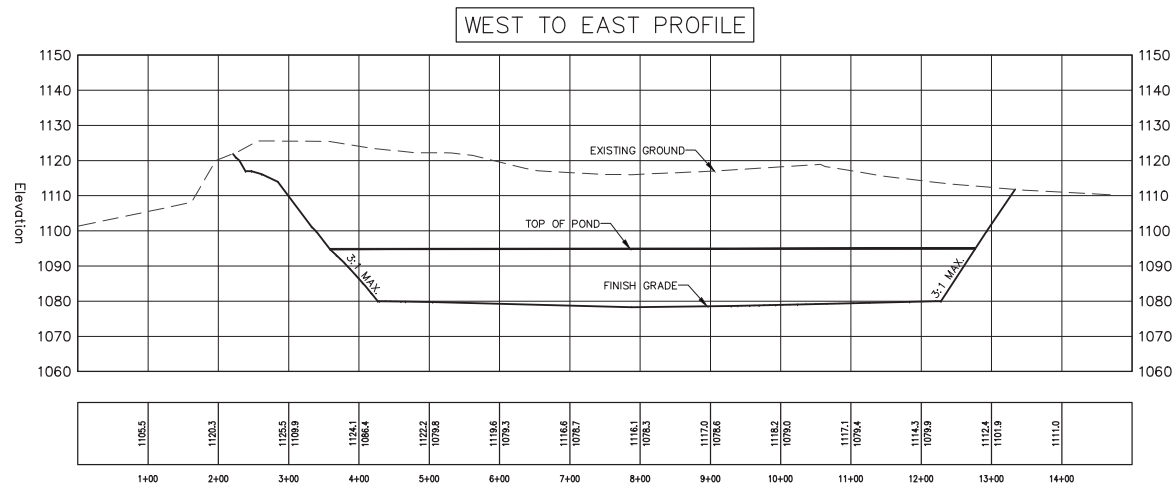

REVISED 4/15/2016

DESIGN 45, LLC.
TECHNICAL DESIGN

45 EAST ELM STREET
SUITE 2
CHIPPEWA FALLS, WI 54729
PH 715-202-0530

CROSS SECTIONS

JOHN S. OLYNICK, INC.
M-B SITE
TOWN OF DELMAR
CHIPPEWA COUNTY, WISCONSIN

DWG. NAME:
1422FG
DATE
6/1/2015

5
5