




VICINITY MAP

JOHN S. OLYNICK, INC. BLANCHARD'S SOUTH SITE TOWN OF ESTELLA CHIPPEWA COUNTY, WI

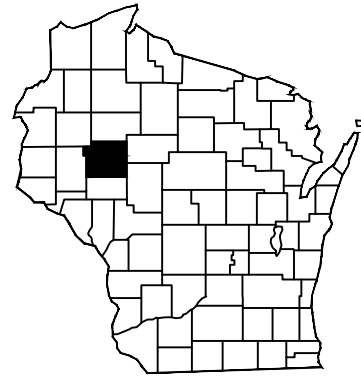

PROJECT LOCATION

LOCATION MAP

EXISTING

PROPOSED

ABBREVIATIONS:

ELEV.= ELEVATION
EX.= EXISTING
FES= FLARED END SECTION
HWL= HIGH WATER LEVEL
INV.= INVERT
LF.= LINEAR FEET
LT.= LEFT
MIN.= MINIMUM
NWL= NORMAL WATER LEVEL
RT.= RIGHT
R/W= RIGHT OF WAY
SP= SPOT ELEVATION
TYP.= TYPICAL
WTR= WATER

SHEET SCHEDULE	
SHT NO	DESCRIPTION
1	TITLE SHEET
2	EXISTING CONDITIONS
3	OPERATIONS PLAN
4	RECLAMATION PLAN
5	CROSS SECTIONS

APPLICANT:
JOHN S. OLYNICK, INC.
CONTACT:
TROY STORY
DESIGN 45, LLC.
45 EAST ELM STREET
CHIPPEWA FALLS, WI 54729
PH: 715-202-0530


NOTE: ALL SITE FEATURES INCLUDING PROPERTY LINES,
BUILDINGS, ROADS, CONTOURS, ETC. ARE APPROXIMATE.
NO SURVEY WAS PERFORMED FOR THIS SITE.

DESIGN 45 PROJECT #: 1509

PLANS REVISED: 1/5/2016
PLANS DATED: 4/20/2015

DESIGN 45, LLC.
TECHNICAL DESIGN

45 EAST ELM STREET
CHIPPEWA FALLS, WI 54729
PH. 715-202-0530
COPYRIGHT 2011, DESIGN 45 LLC.

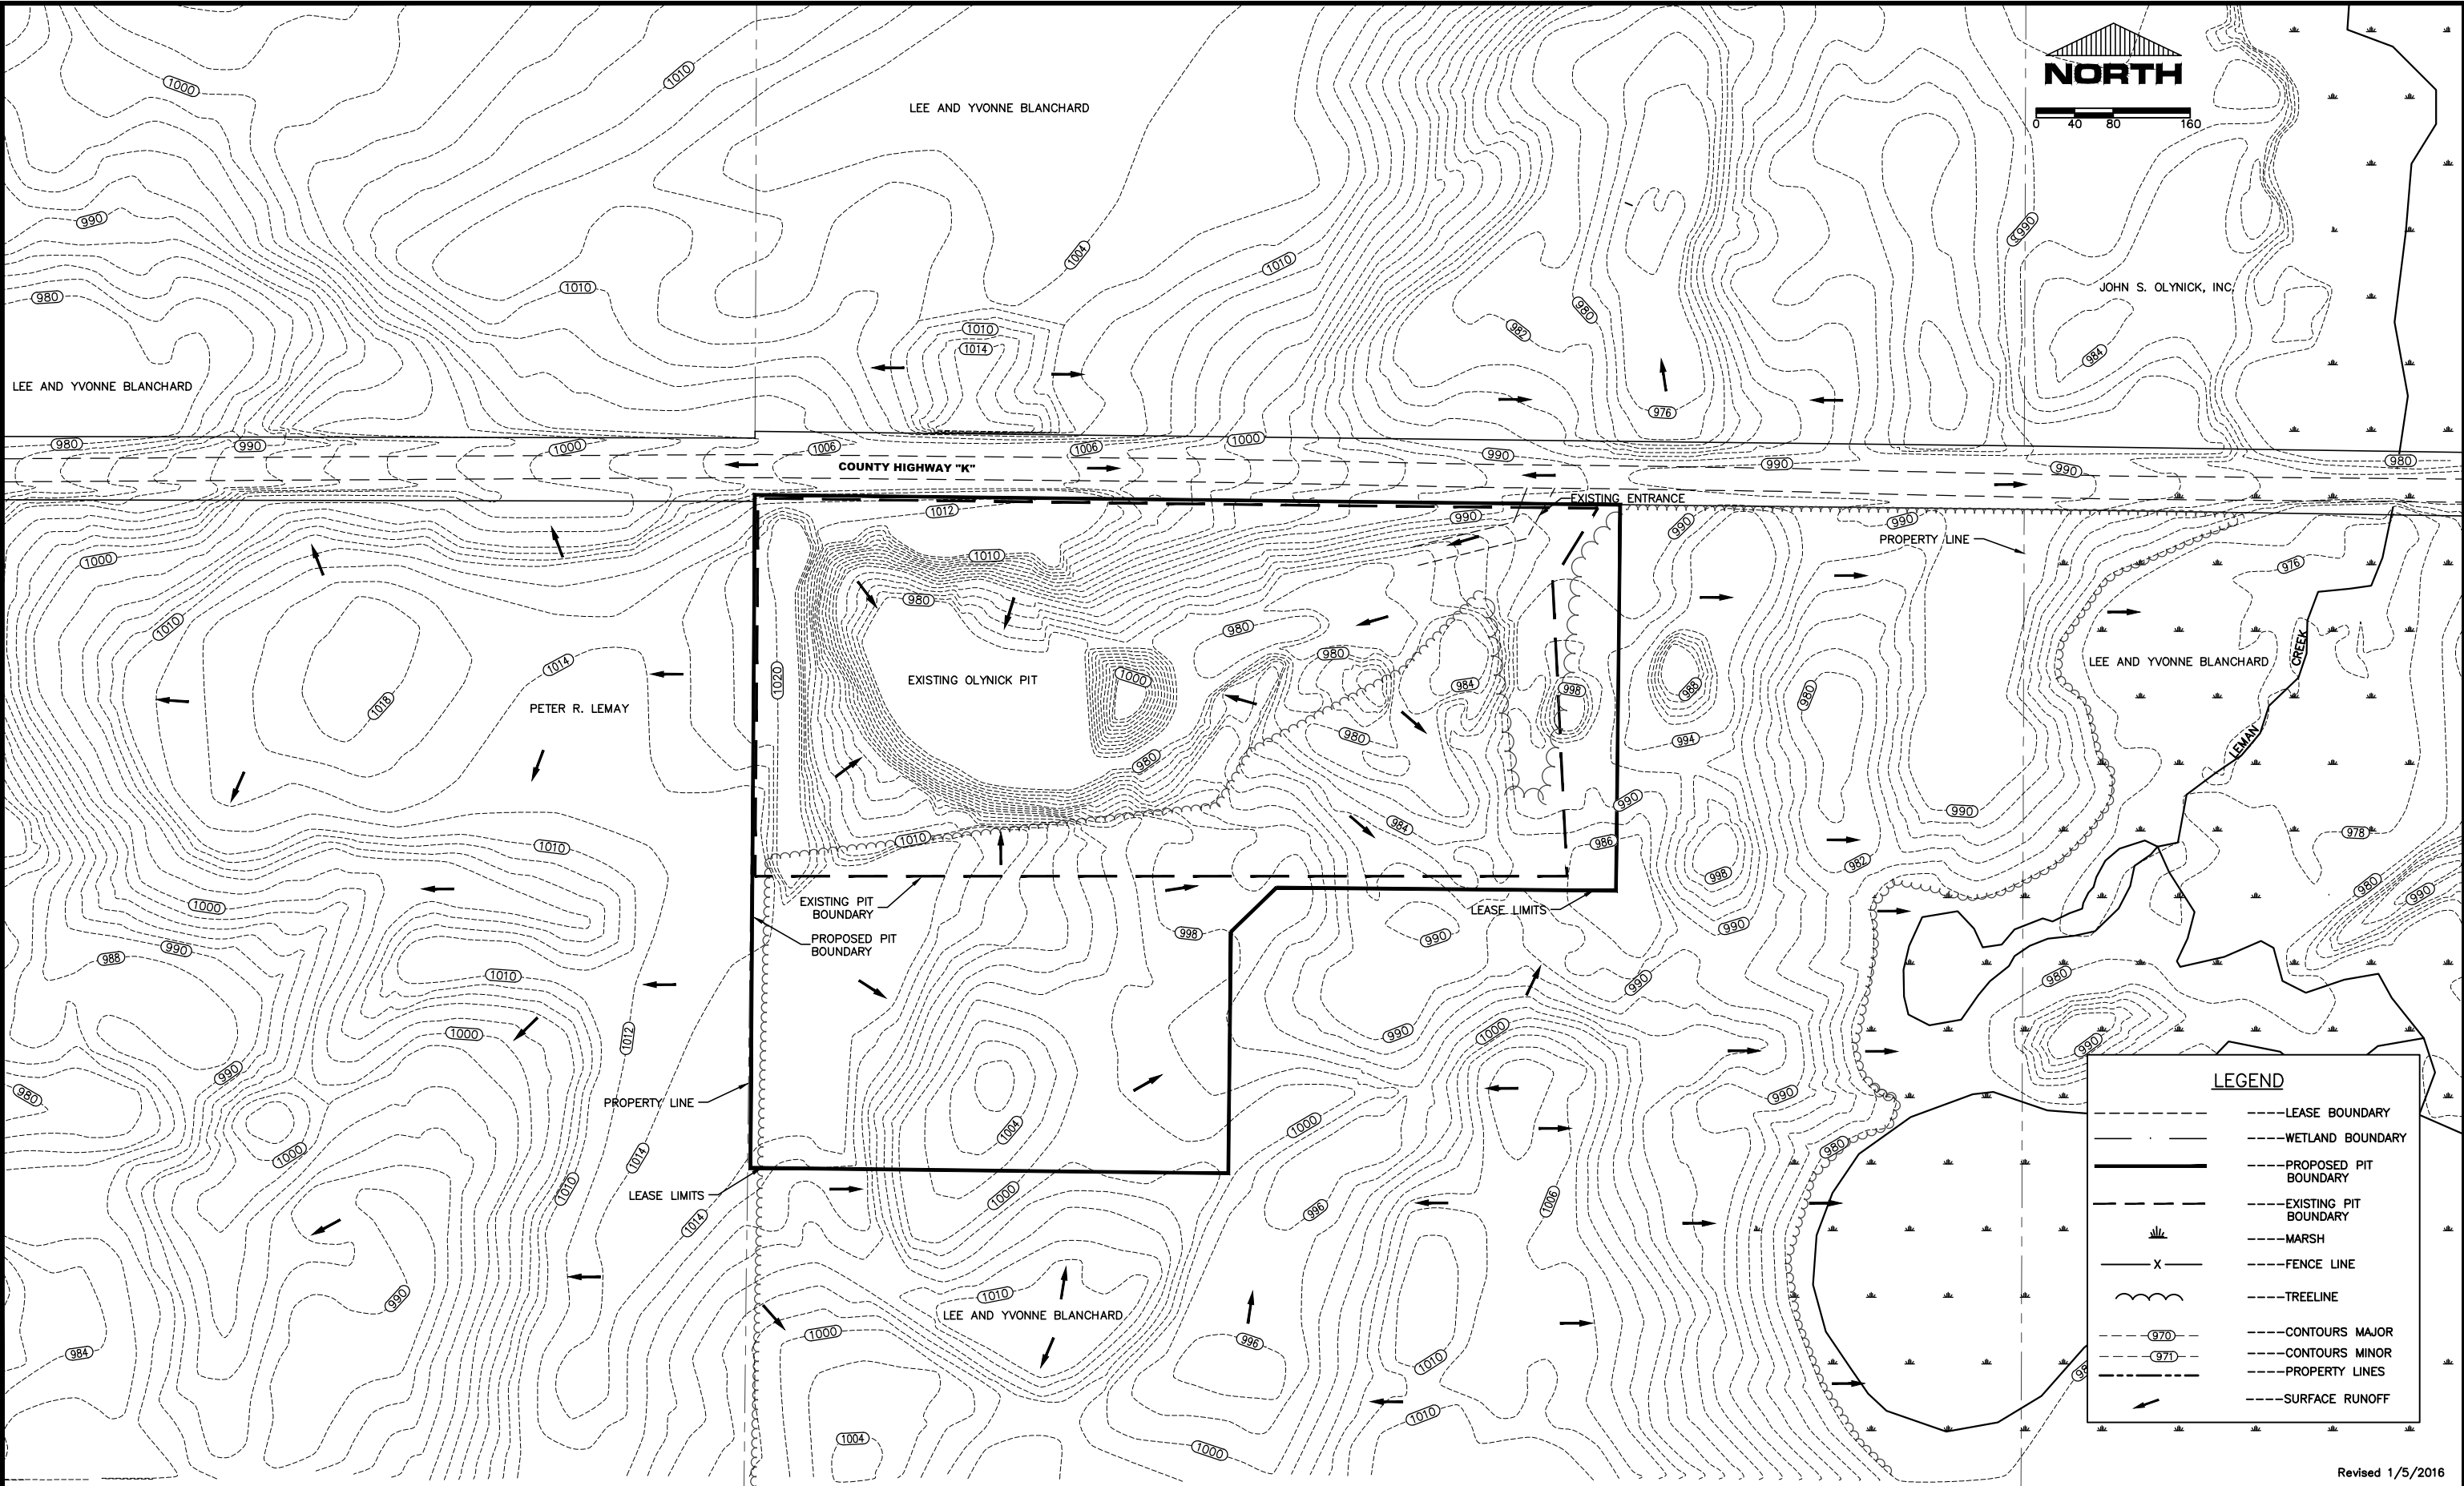

Revised 1/5/2016

DESIGN 45, LLC.
TECHNICAL DESIGN

45 EAST ELM STREET
SUITE 2
CHIPPEWA FALLS, WI 54729
PH 715-202-0530

EXISTING CONDITIONS

JOHN S. OLYNICK, INC.
BLANCHARD'S SOUTH SITE
TOWN OF ESTELLA
CHIPPEWA COUNTY, WISCONSIN

DWG. NAME
1509XCON


DATE
4/20/2015

2

5

LEE AND YVONNE BLANCHARD

LEE AND YVONNE BLANCHARD

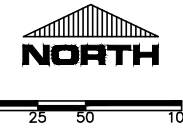

COUNTY HIGHWAY "K"

PETER R. LEMAY

PROPERTY LINE

LEE AND YVONNE BLANCHARD

50' SETBACK

STOCKPILE AREA

STOCKPILE AREA

PHASE 1
8.08 ACRES

STOCKPILE AREA

STOCKPILE AREA

CRUSHING OR SCREENING
OPERATION AREA

PROPOSED PIT BOUNDARY


250' +/-

PHASE 2
3.44 ACRES

STUMP AND SLASH STORAGE

SILT FENCE

TYPICAL SCREENING BERM
CROSS SECTION DETAIL

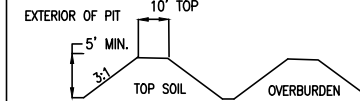

LEGEND

---	PROPERTY LINES
---R/W---	---R.O.W---
---OH---	---OVERHEAD UTILITY---
---	---TREELINE---
---	---MARSH---
---	---FENCE---
---	---PROPOSED PIT BOUNDARY---
---	---SETBACK LINE---
---	---SILT FENCE---
---	---TOPSOIL AND OVERBURDEN AREA---
---	---SURFACE RUNOFF---

Revised 1/5/2016

DESIGN 45, LLC.
TECHNICAL DESIGN


45 EAST ELM STREET
SUITE 2
CHIPPEWA FALLS, WI 54729
PH 715-202-0530



OPERATIONS PLAN

JOHN S. OLYNICK, INC.
BLANCHARD'S SOUTH SITE
TOWN OF ESTELLA
CHIPPEWA COUNTY, WISCONSIN

DWG. NAME
15090P
DATE
4/20/2015

3
5

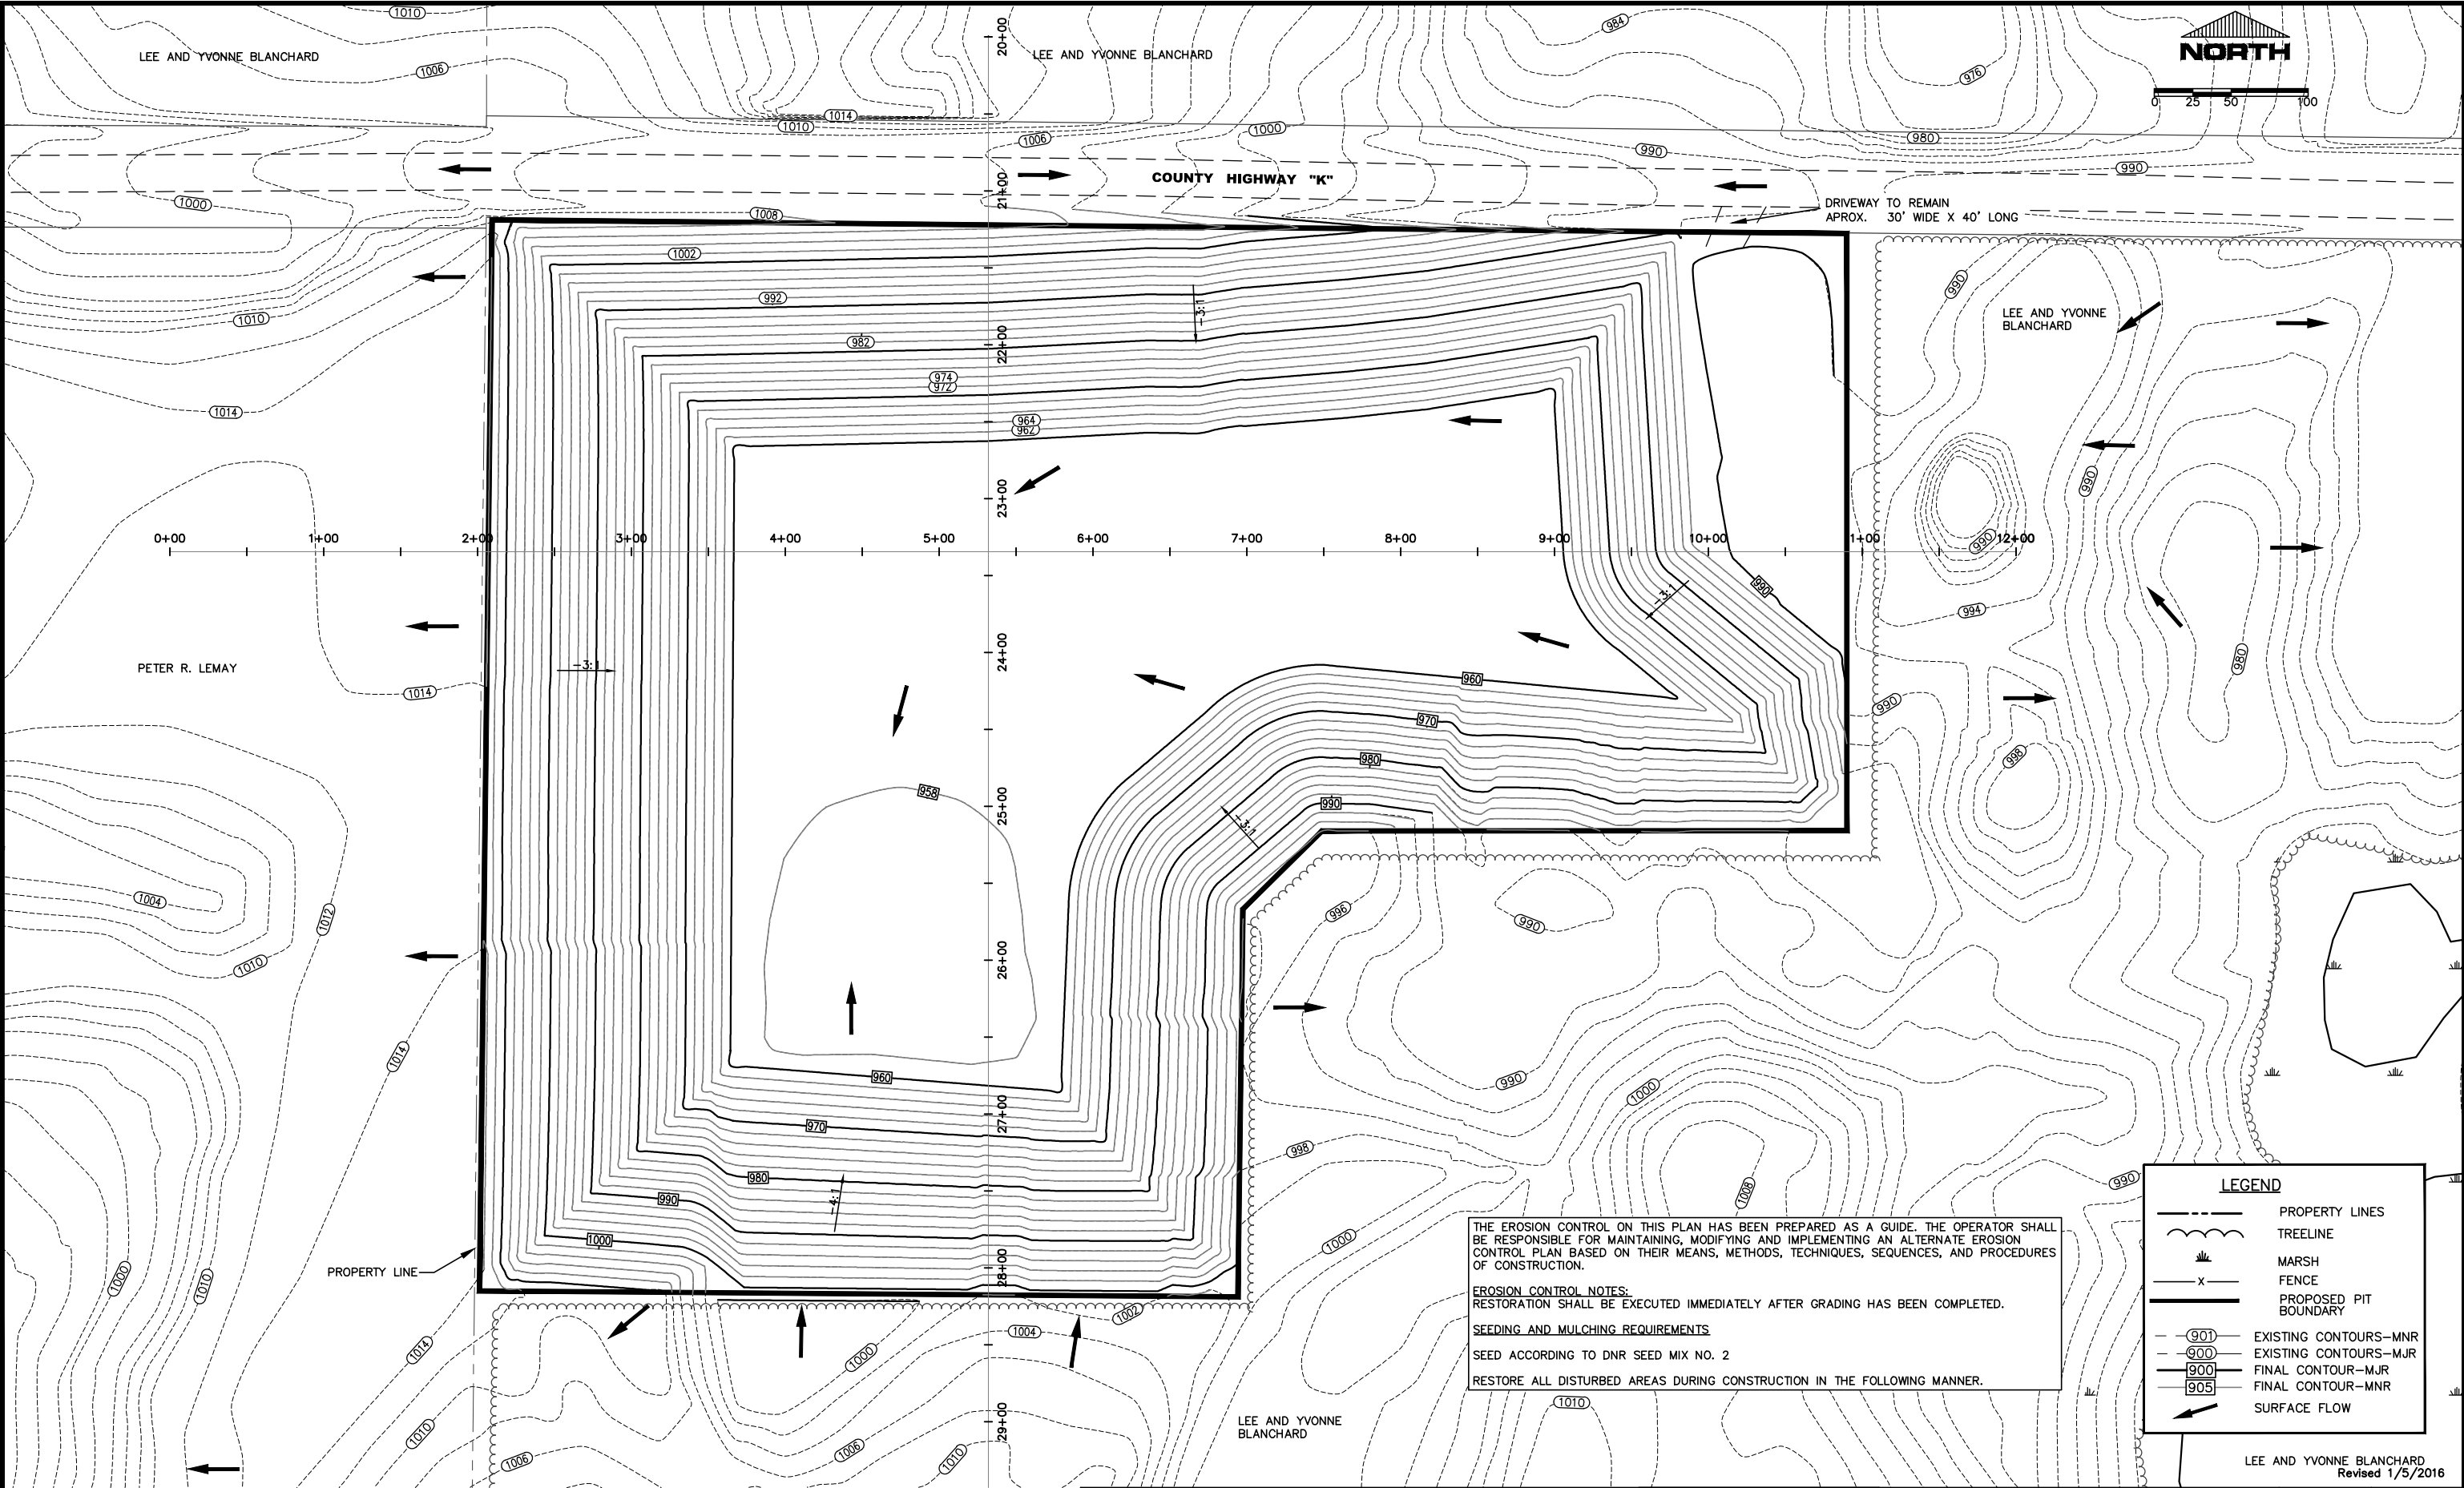

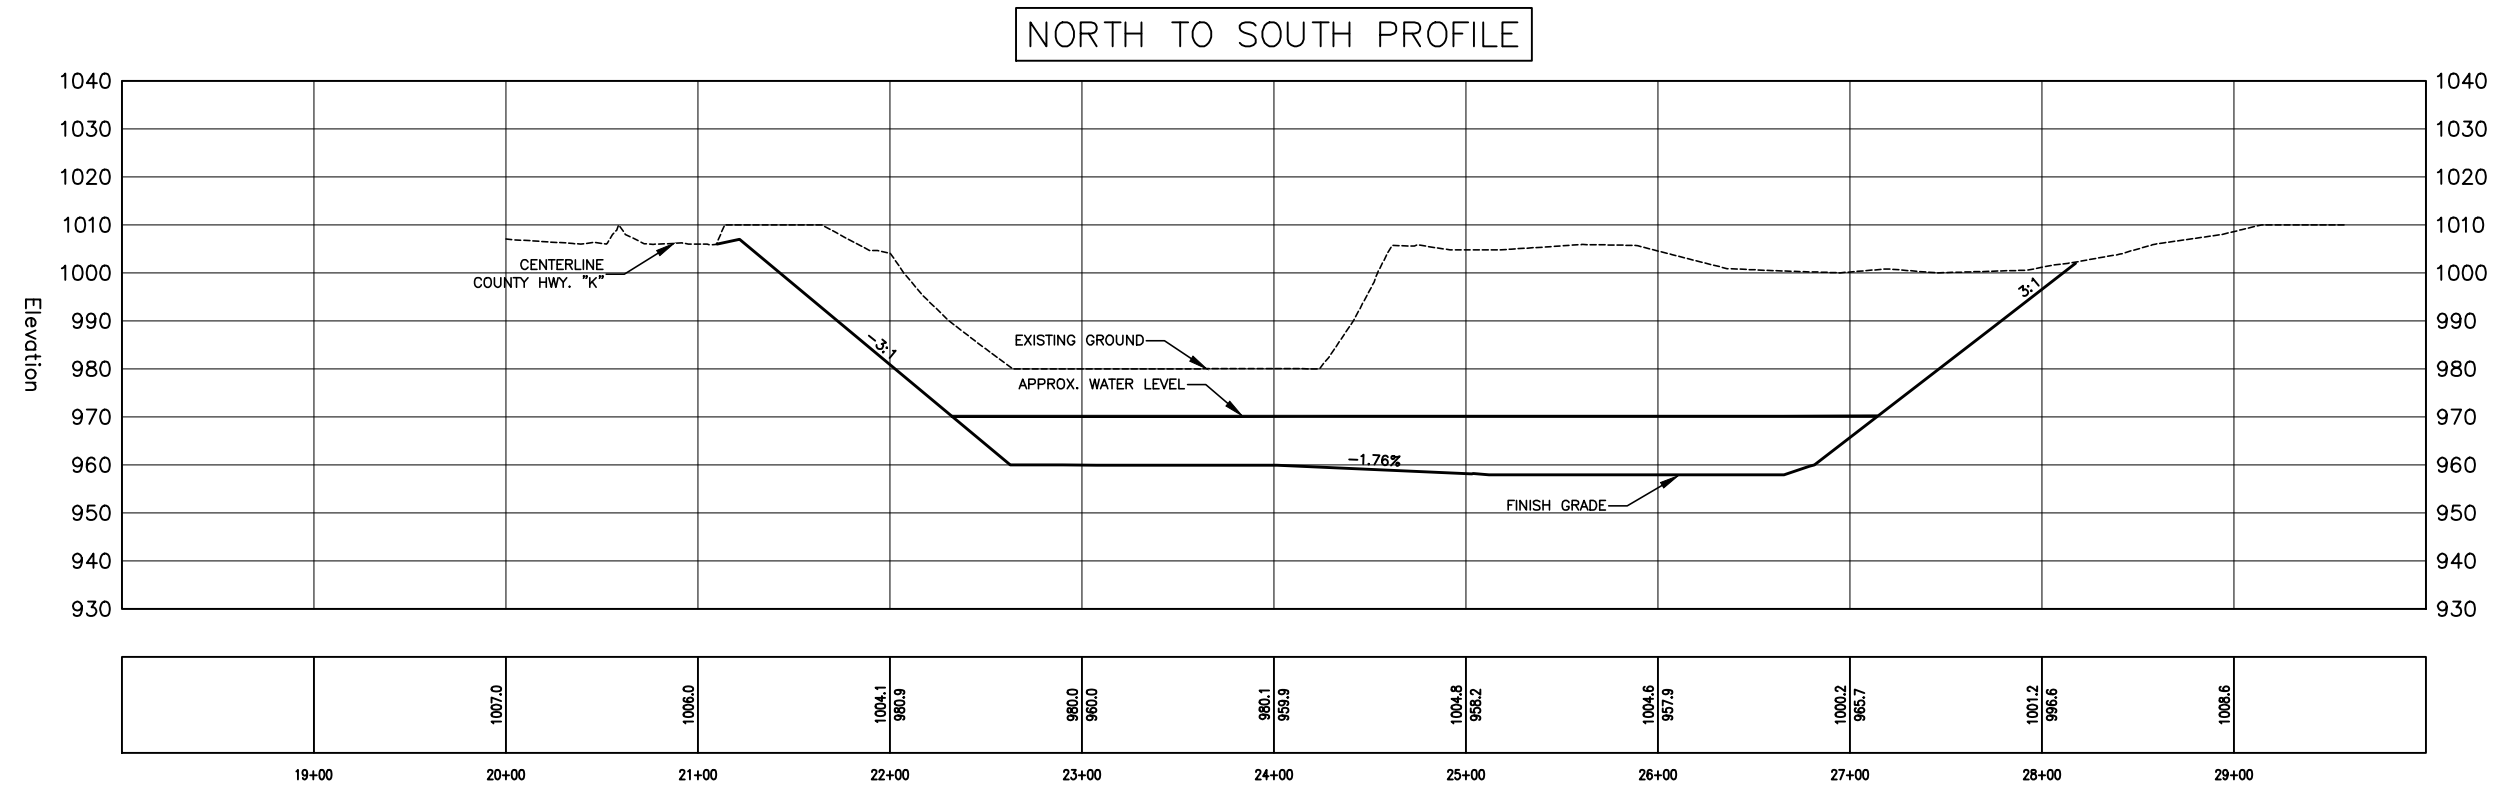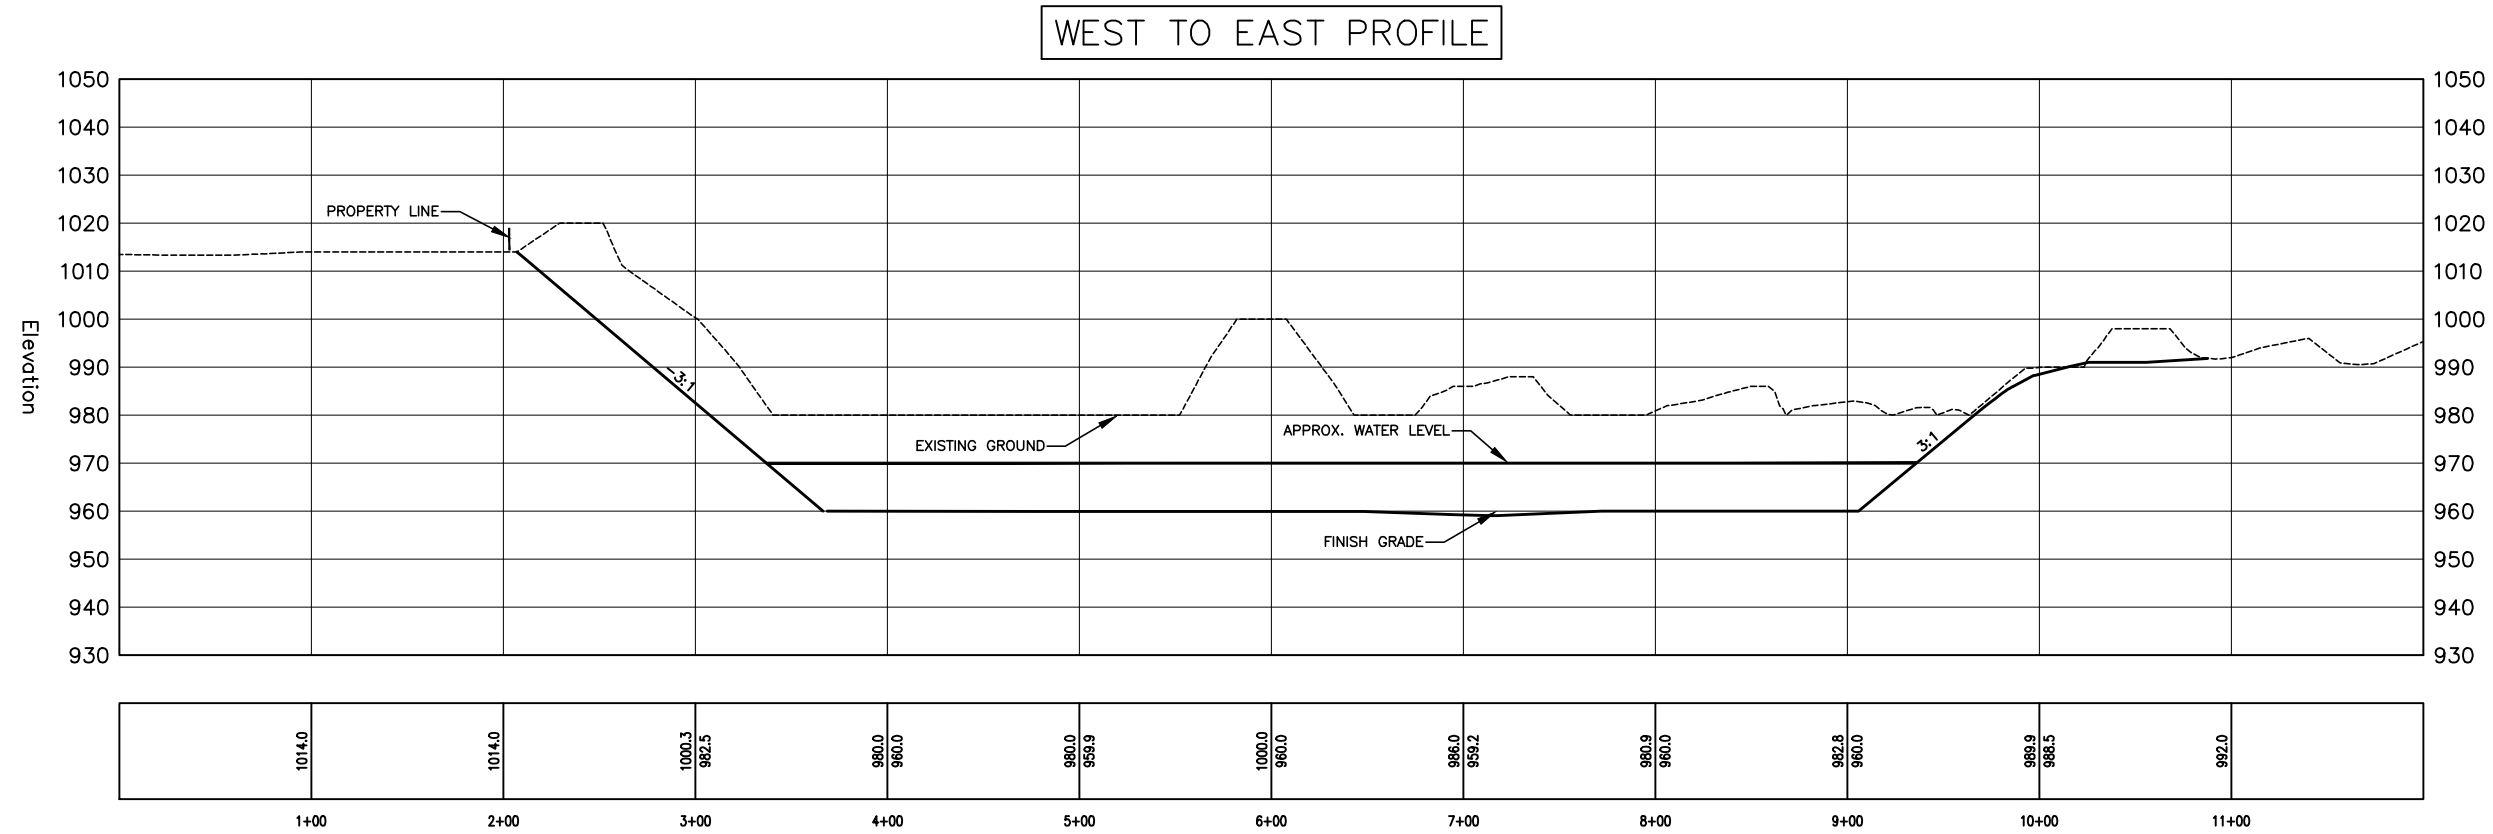

DESIGN 45, LLC.
TECHNICAL DESIGN

45 EAST ELM STREET
SUITE 2
CHIPPEWA FALLS, WI 54729
PH 715-202-0530

CROSS SECTIONS

JOHN S. OLYNICK, INC.
BLANCHARD'S SOUTH SITE
TOWN OF ESTELLA
CHIPPEWA COUNTY, WISCONSIN

DWG. NAME
1509FG
DATE
4/20/2015

5
5

Revised 1/5/2016