


Site Maps


Initial Site Map

Operation Site Map

Final Site Map

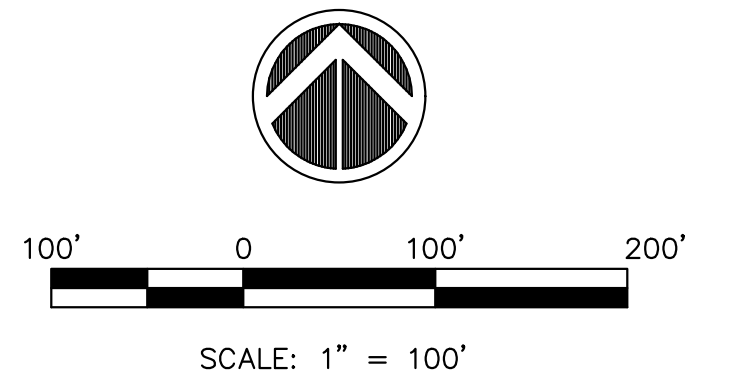


- LEGEND**
- PIT PROPERTY BOUNDARY
 - EXISTING GROUND CONTOUR LINES
 - PROPOSED GROUND CONTOUR LINES
 - ROADS
 - RIGHT-OF-WAY
 - 1** DIRECTION OF MINING
 - DIRECTION OF RUNOFF
 - EXISTING TREES TO REMAIN

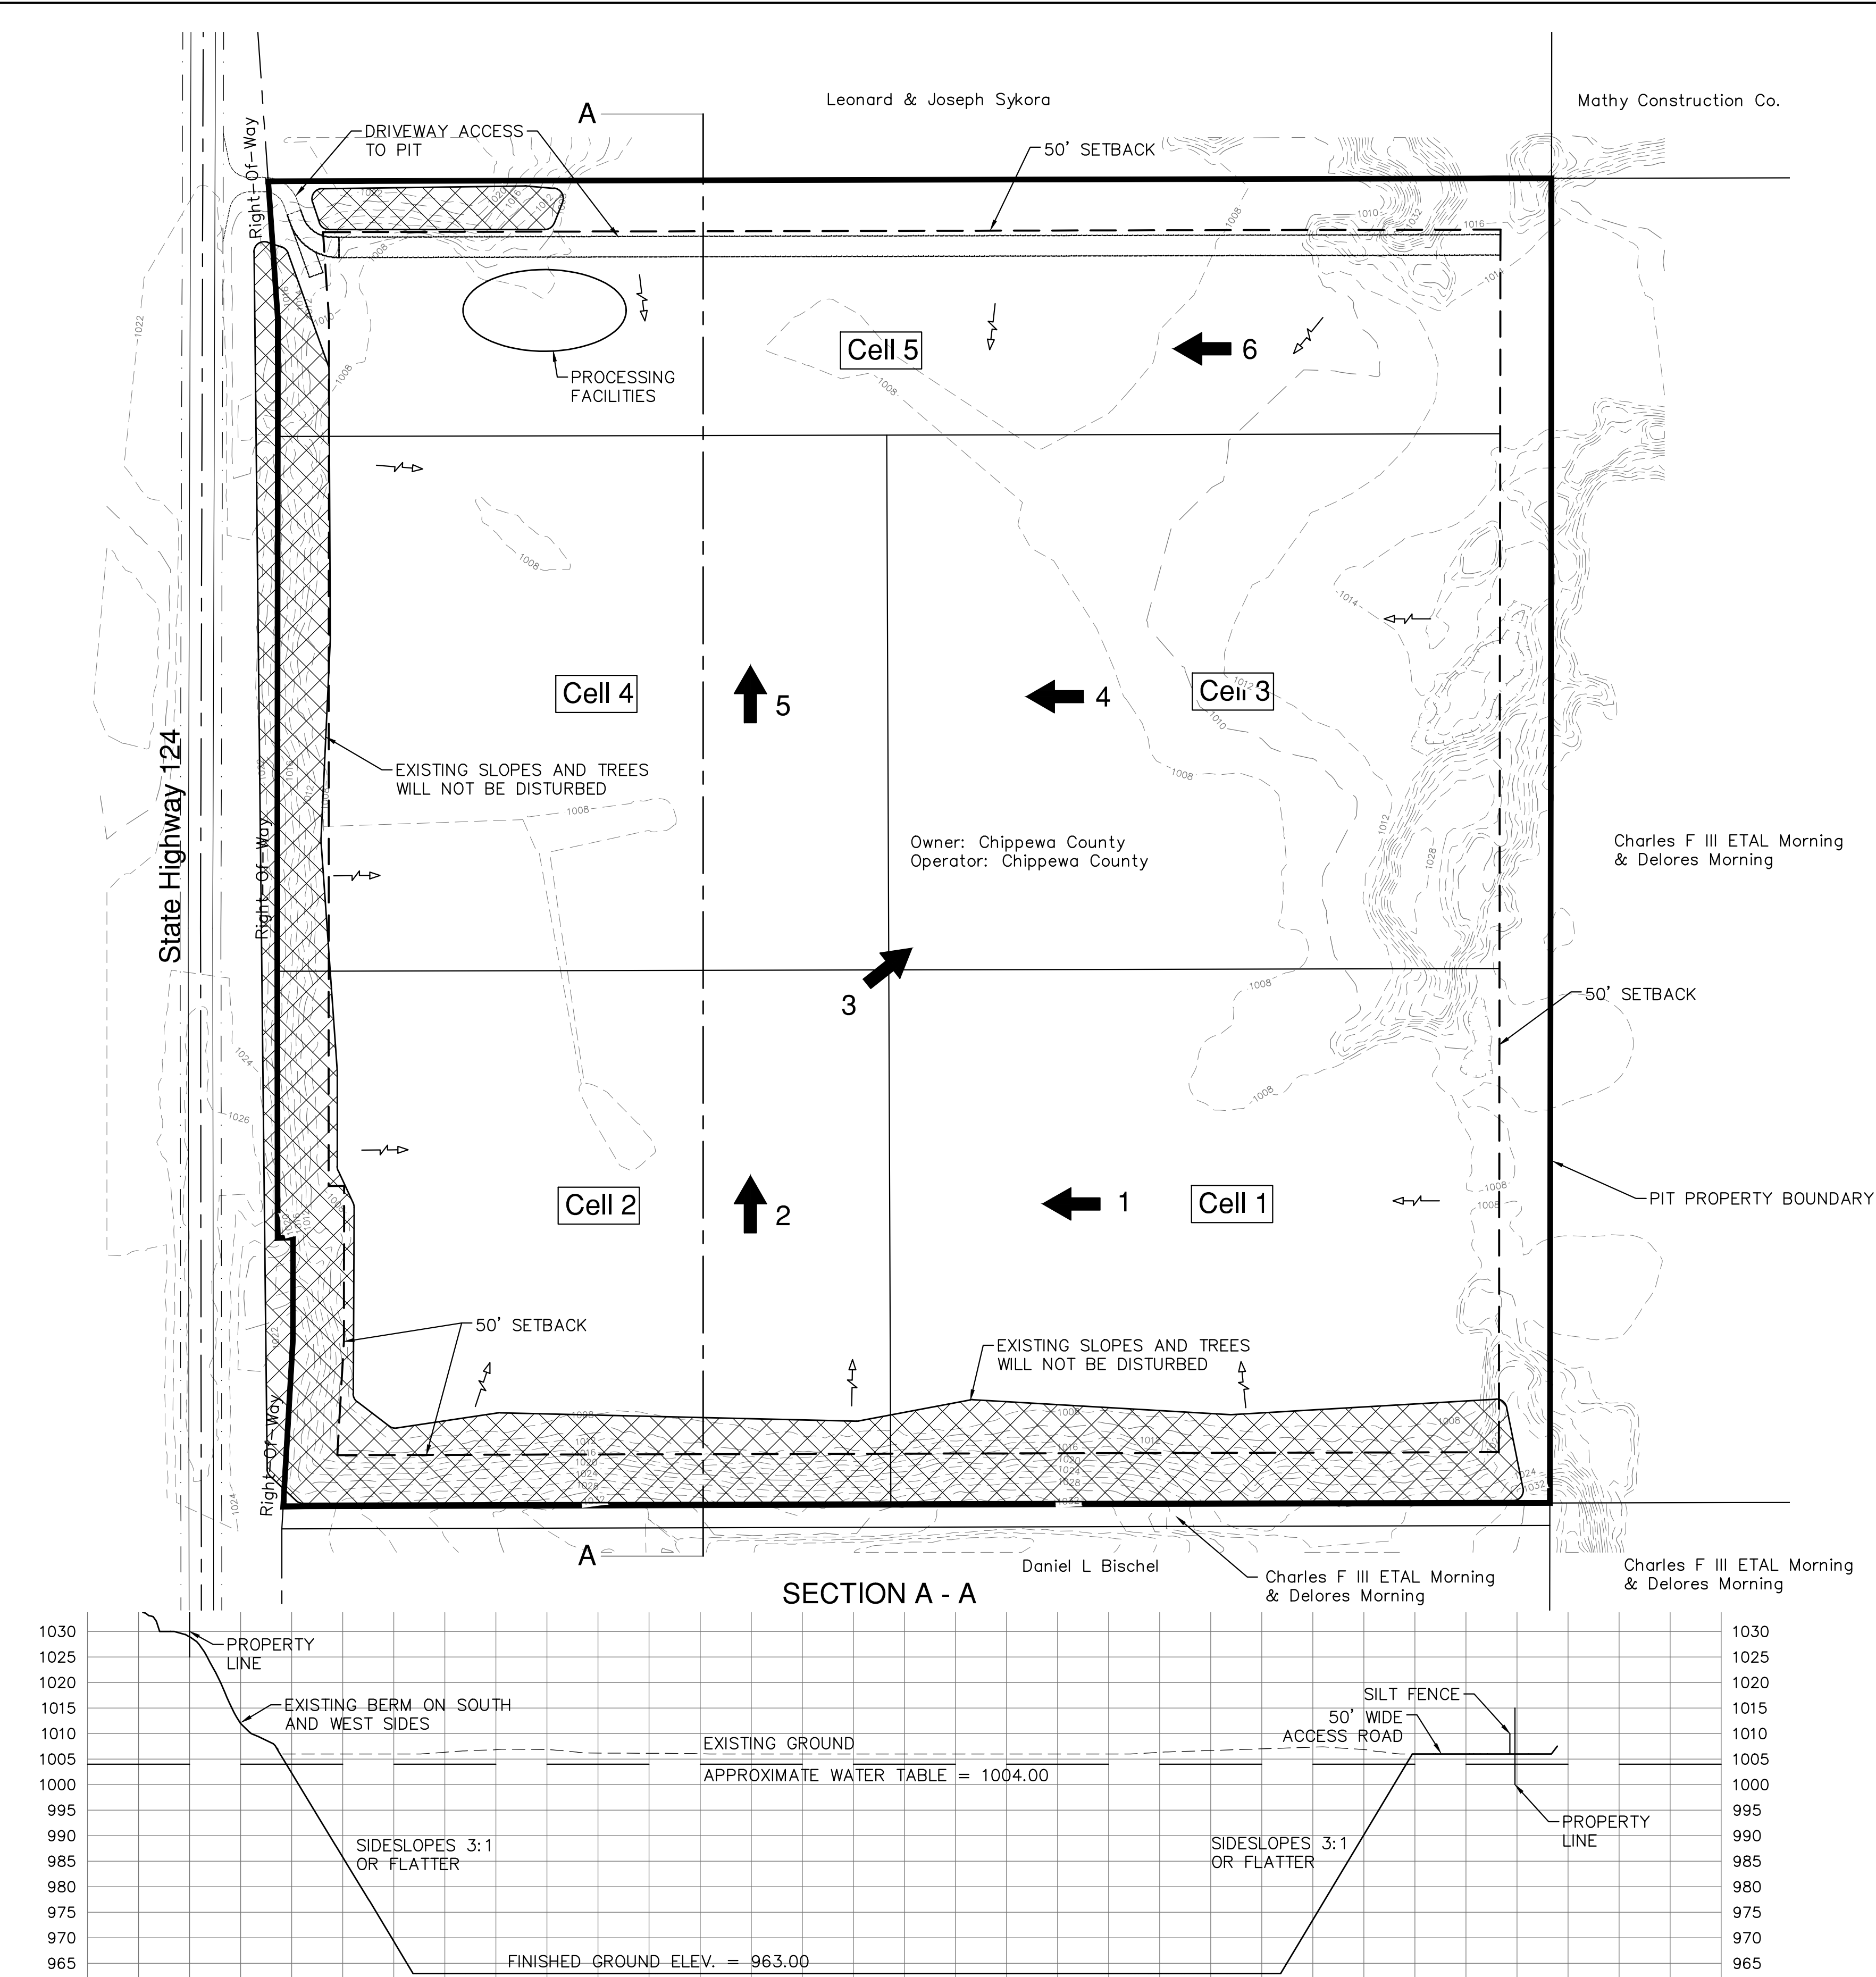


PROJECT NO:	HWY:	COUNTY: CHIPPEWA	124 PIT — OPERATION SITE MAP	SHEET
-------------	------	------------------	------------------------------	-------

FILE NAME : R:\data\PUBLIC\Pit Information\124 Pit\Reclamation Plan\Plan PLOT DATE : 4/18/2016 3:58 PM PLOT BY : FRED ANDERSON PLOT SCALE : 1:1

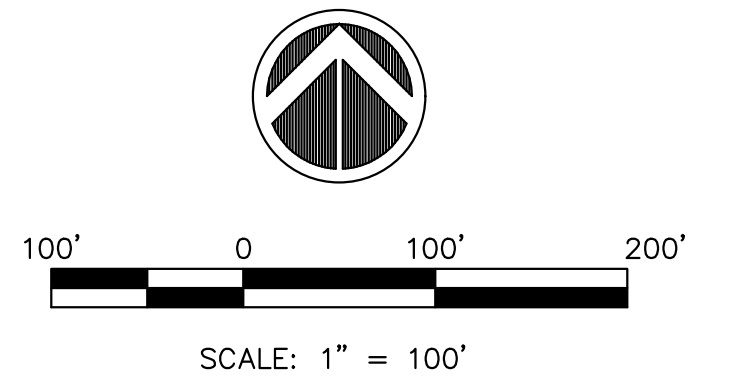

LEGEND

- PIT PROPERTY BOUNDARY
- EXISTING GROUND CONTOUR LINES
- PROPOSED GROUND CONTOUR LINES
- ROADS
- RIGHT-OF-WAY
- 1 DIRECTION OF MINING
- DIRECTION OF RUNOFF
- EXISTING TREES TO REMAIN

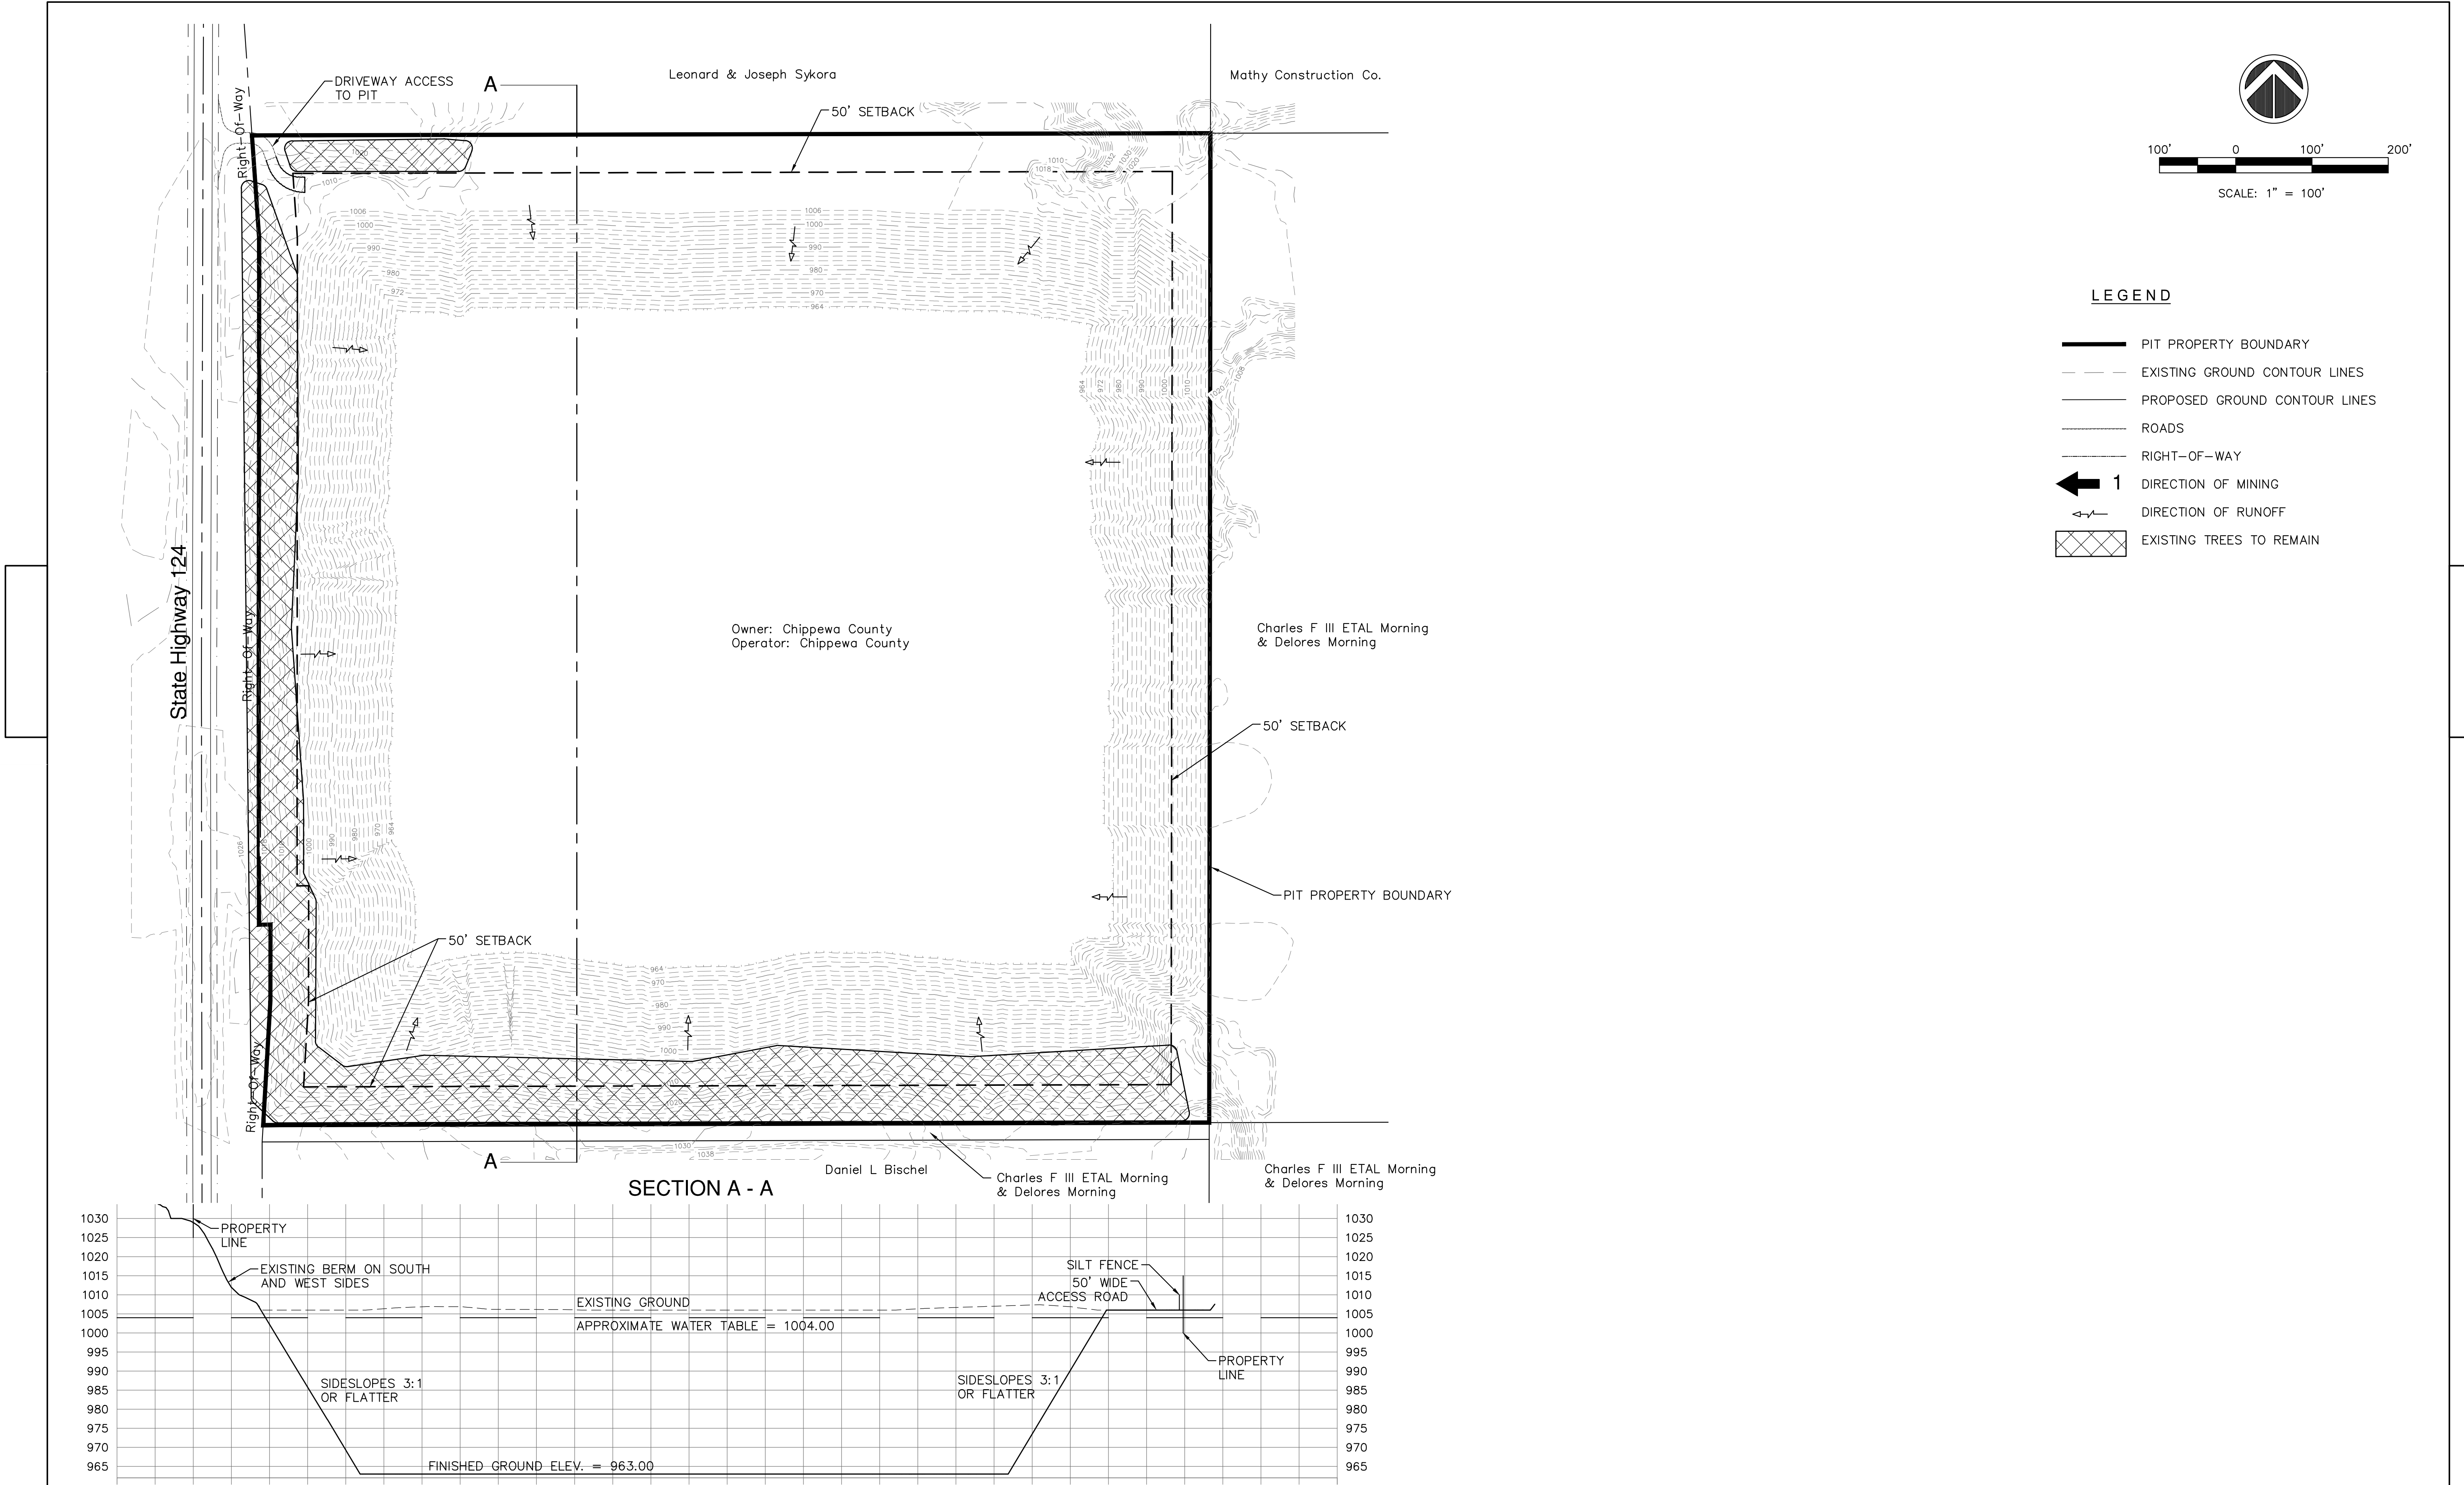

PROJECT NO:	HWY:	COUNTY: CHIPPEWA	124 PIT — FINAL SITE MAP	SHEET
-------------	------	------------------	--------------------------	-------

FILE NAME : R:\data\PUBLIC\Pit Information\124 Pit\Reclamation Plan\Plan PLOT DATE : 4/18/2016 3:59 PM PLOT BY : FRED ANDERSON PLOT SCALE : 1:1