



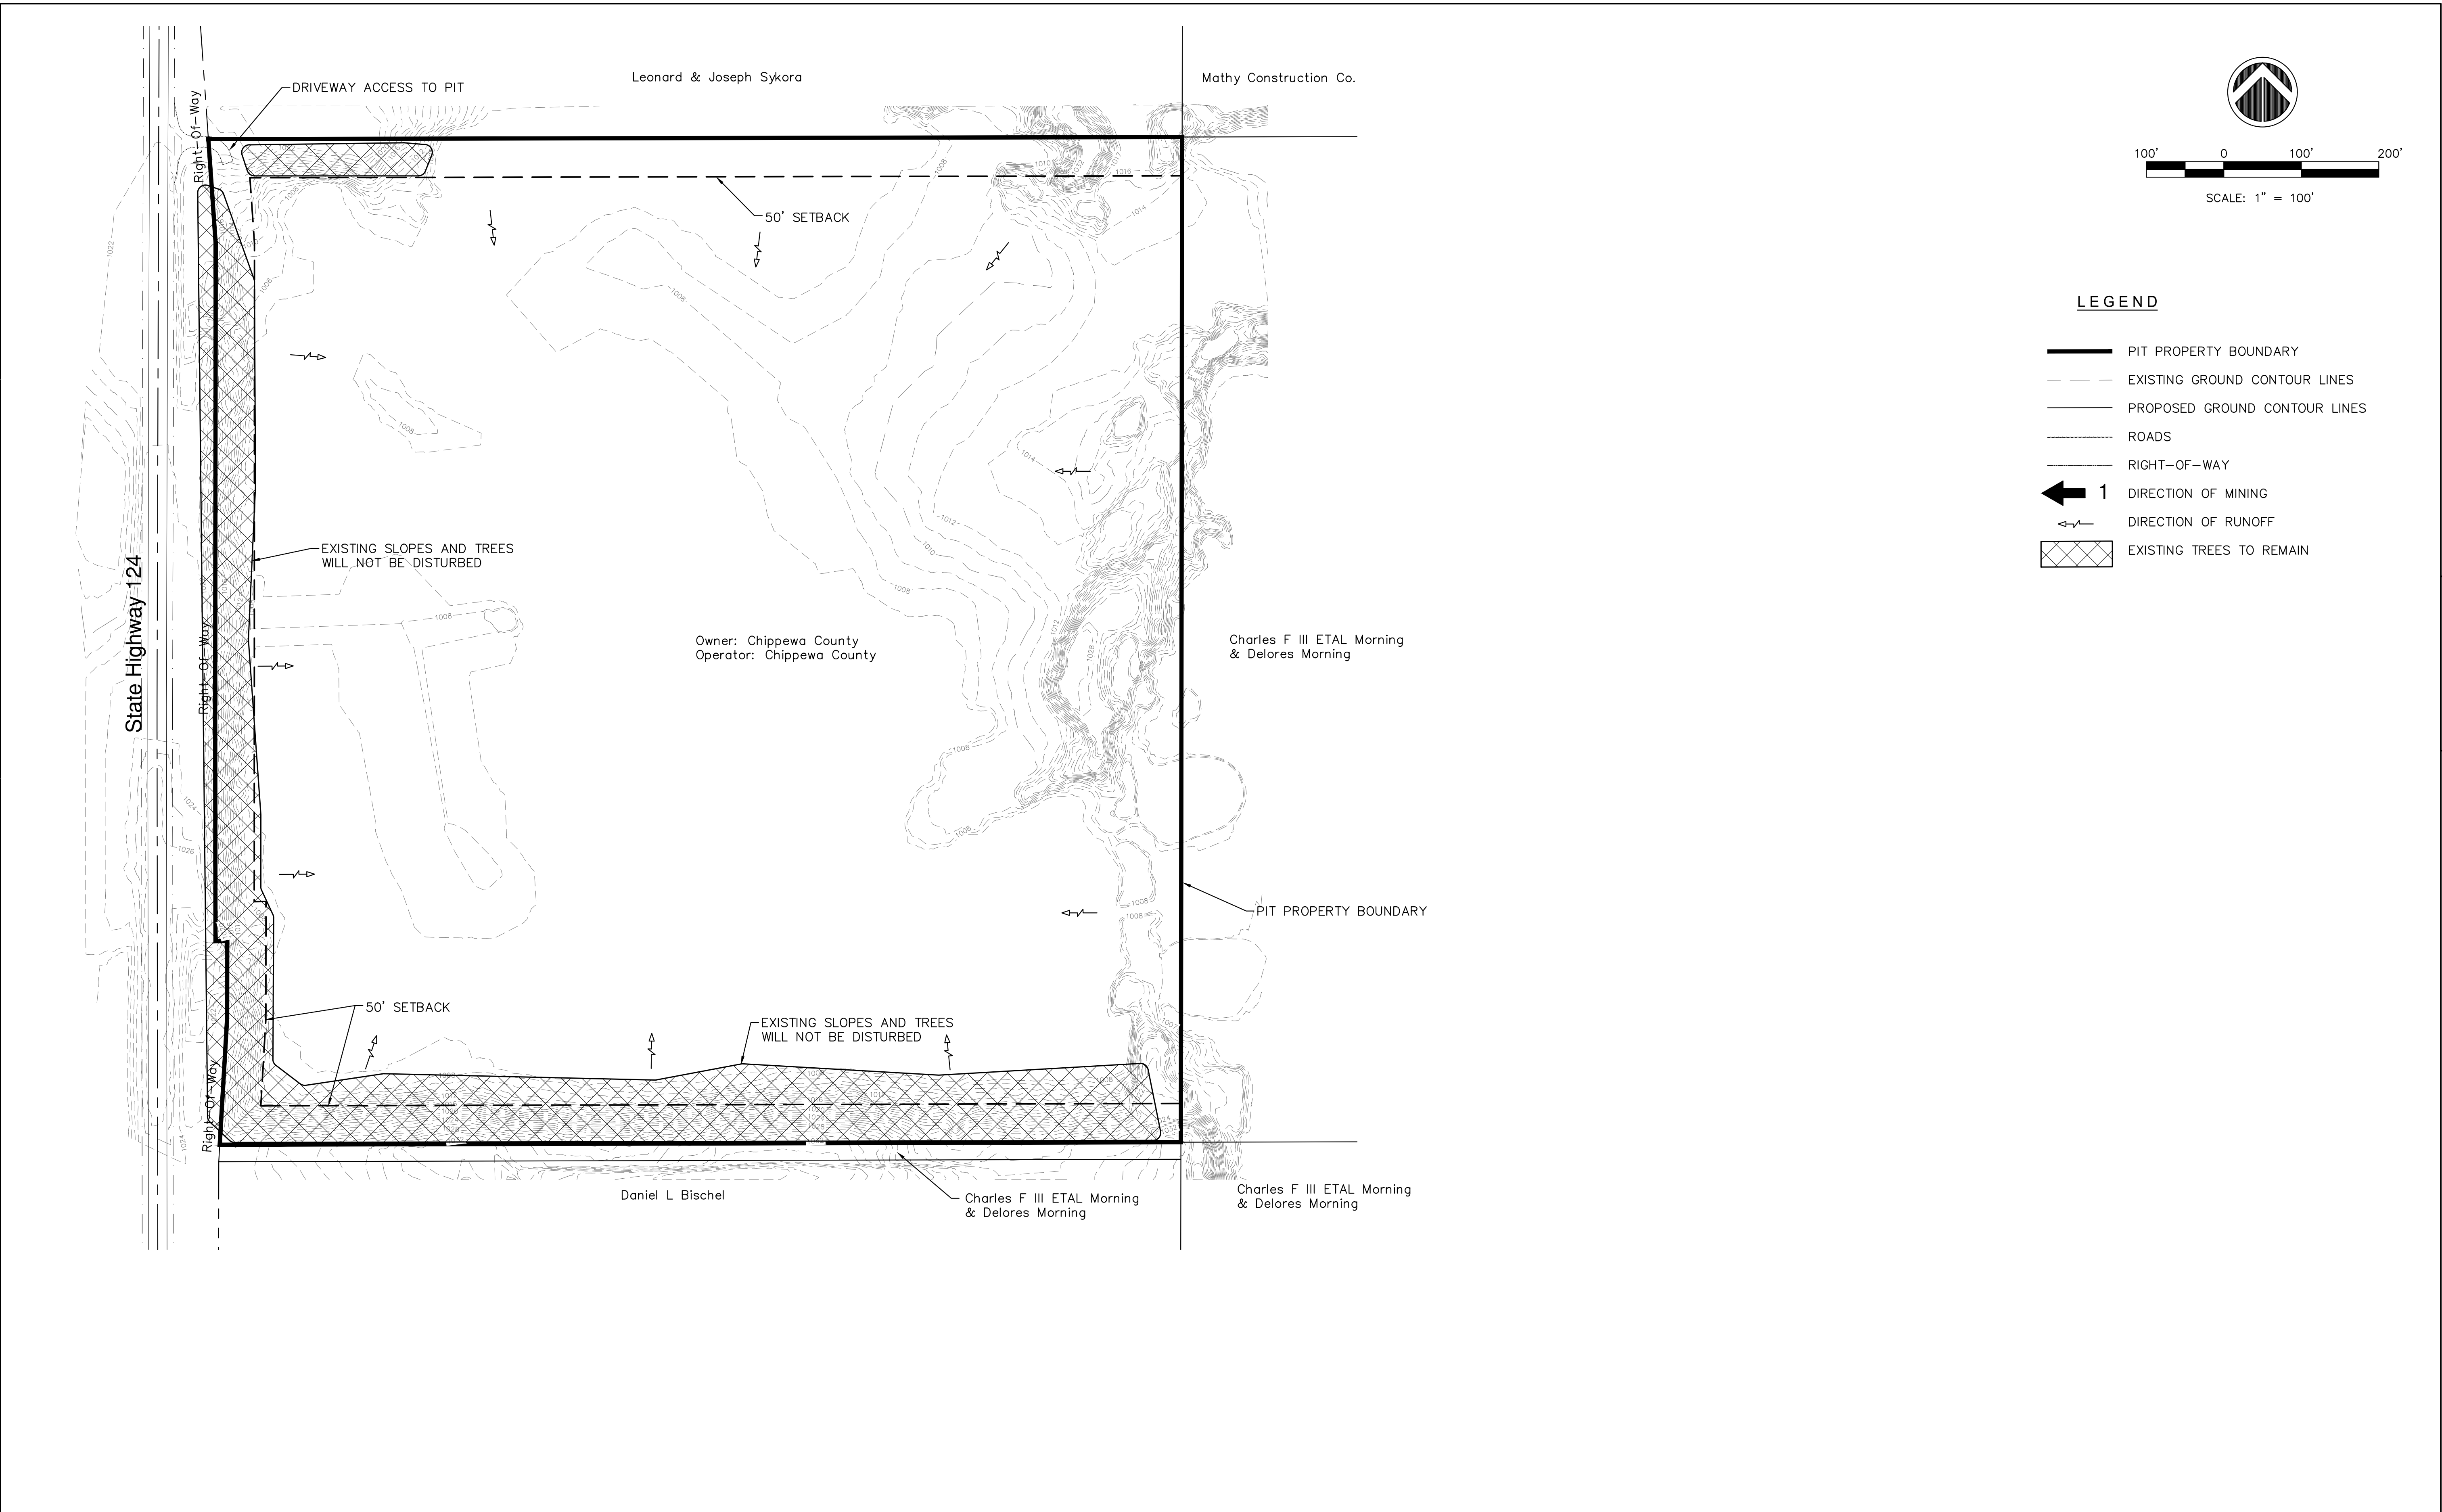


PROJECT NO:	HWY:	COUNTY: CHIPPEWA	124 PIT — INITIAL SITE MAP	SHEET
-------------	------	------------------	----------------------------	-------

FILE NAME : R:\data\PUBLIC\Pit Information\124 Pit\Reclamation Plan\Plan PLOT DATE : 12/16/2016 8:59 AM PLOT BY : FRED ANDERSON PLOT SCALE : 1:1

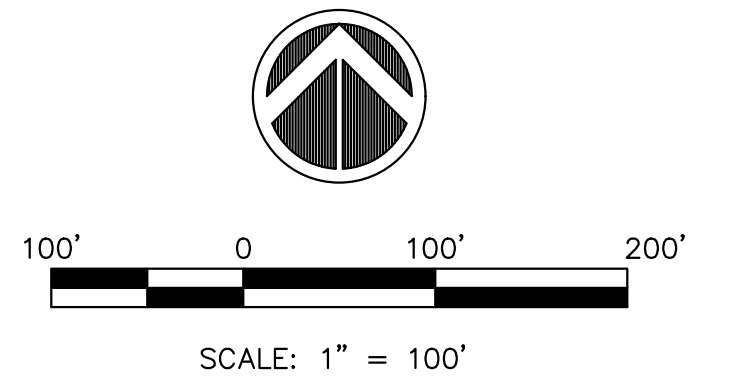


LEGEND

- PIT PROPERTY BOUNDARY
- EXISTING GROUND CONTOUR LINES
- PROPOSED GROUND CONTOUR LINES
- ROADS
- RIGHT-OF-WAY
- 1 DIRECTION OF MINING
- DIRECTION OF RUNOFF
- EXISTING TREES TO REMAIN

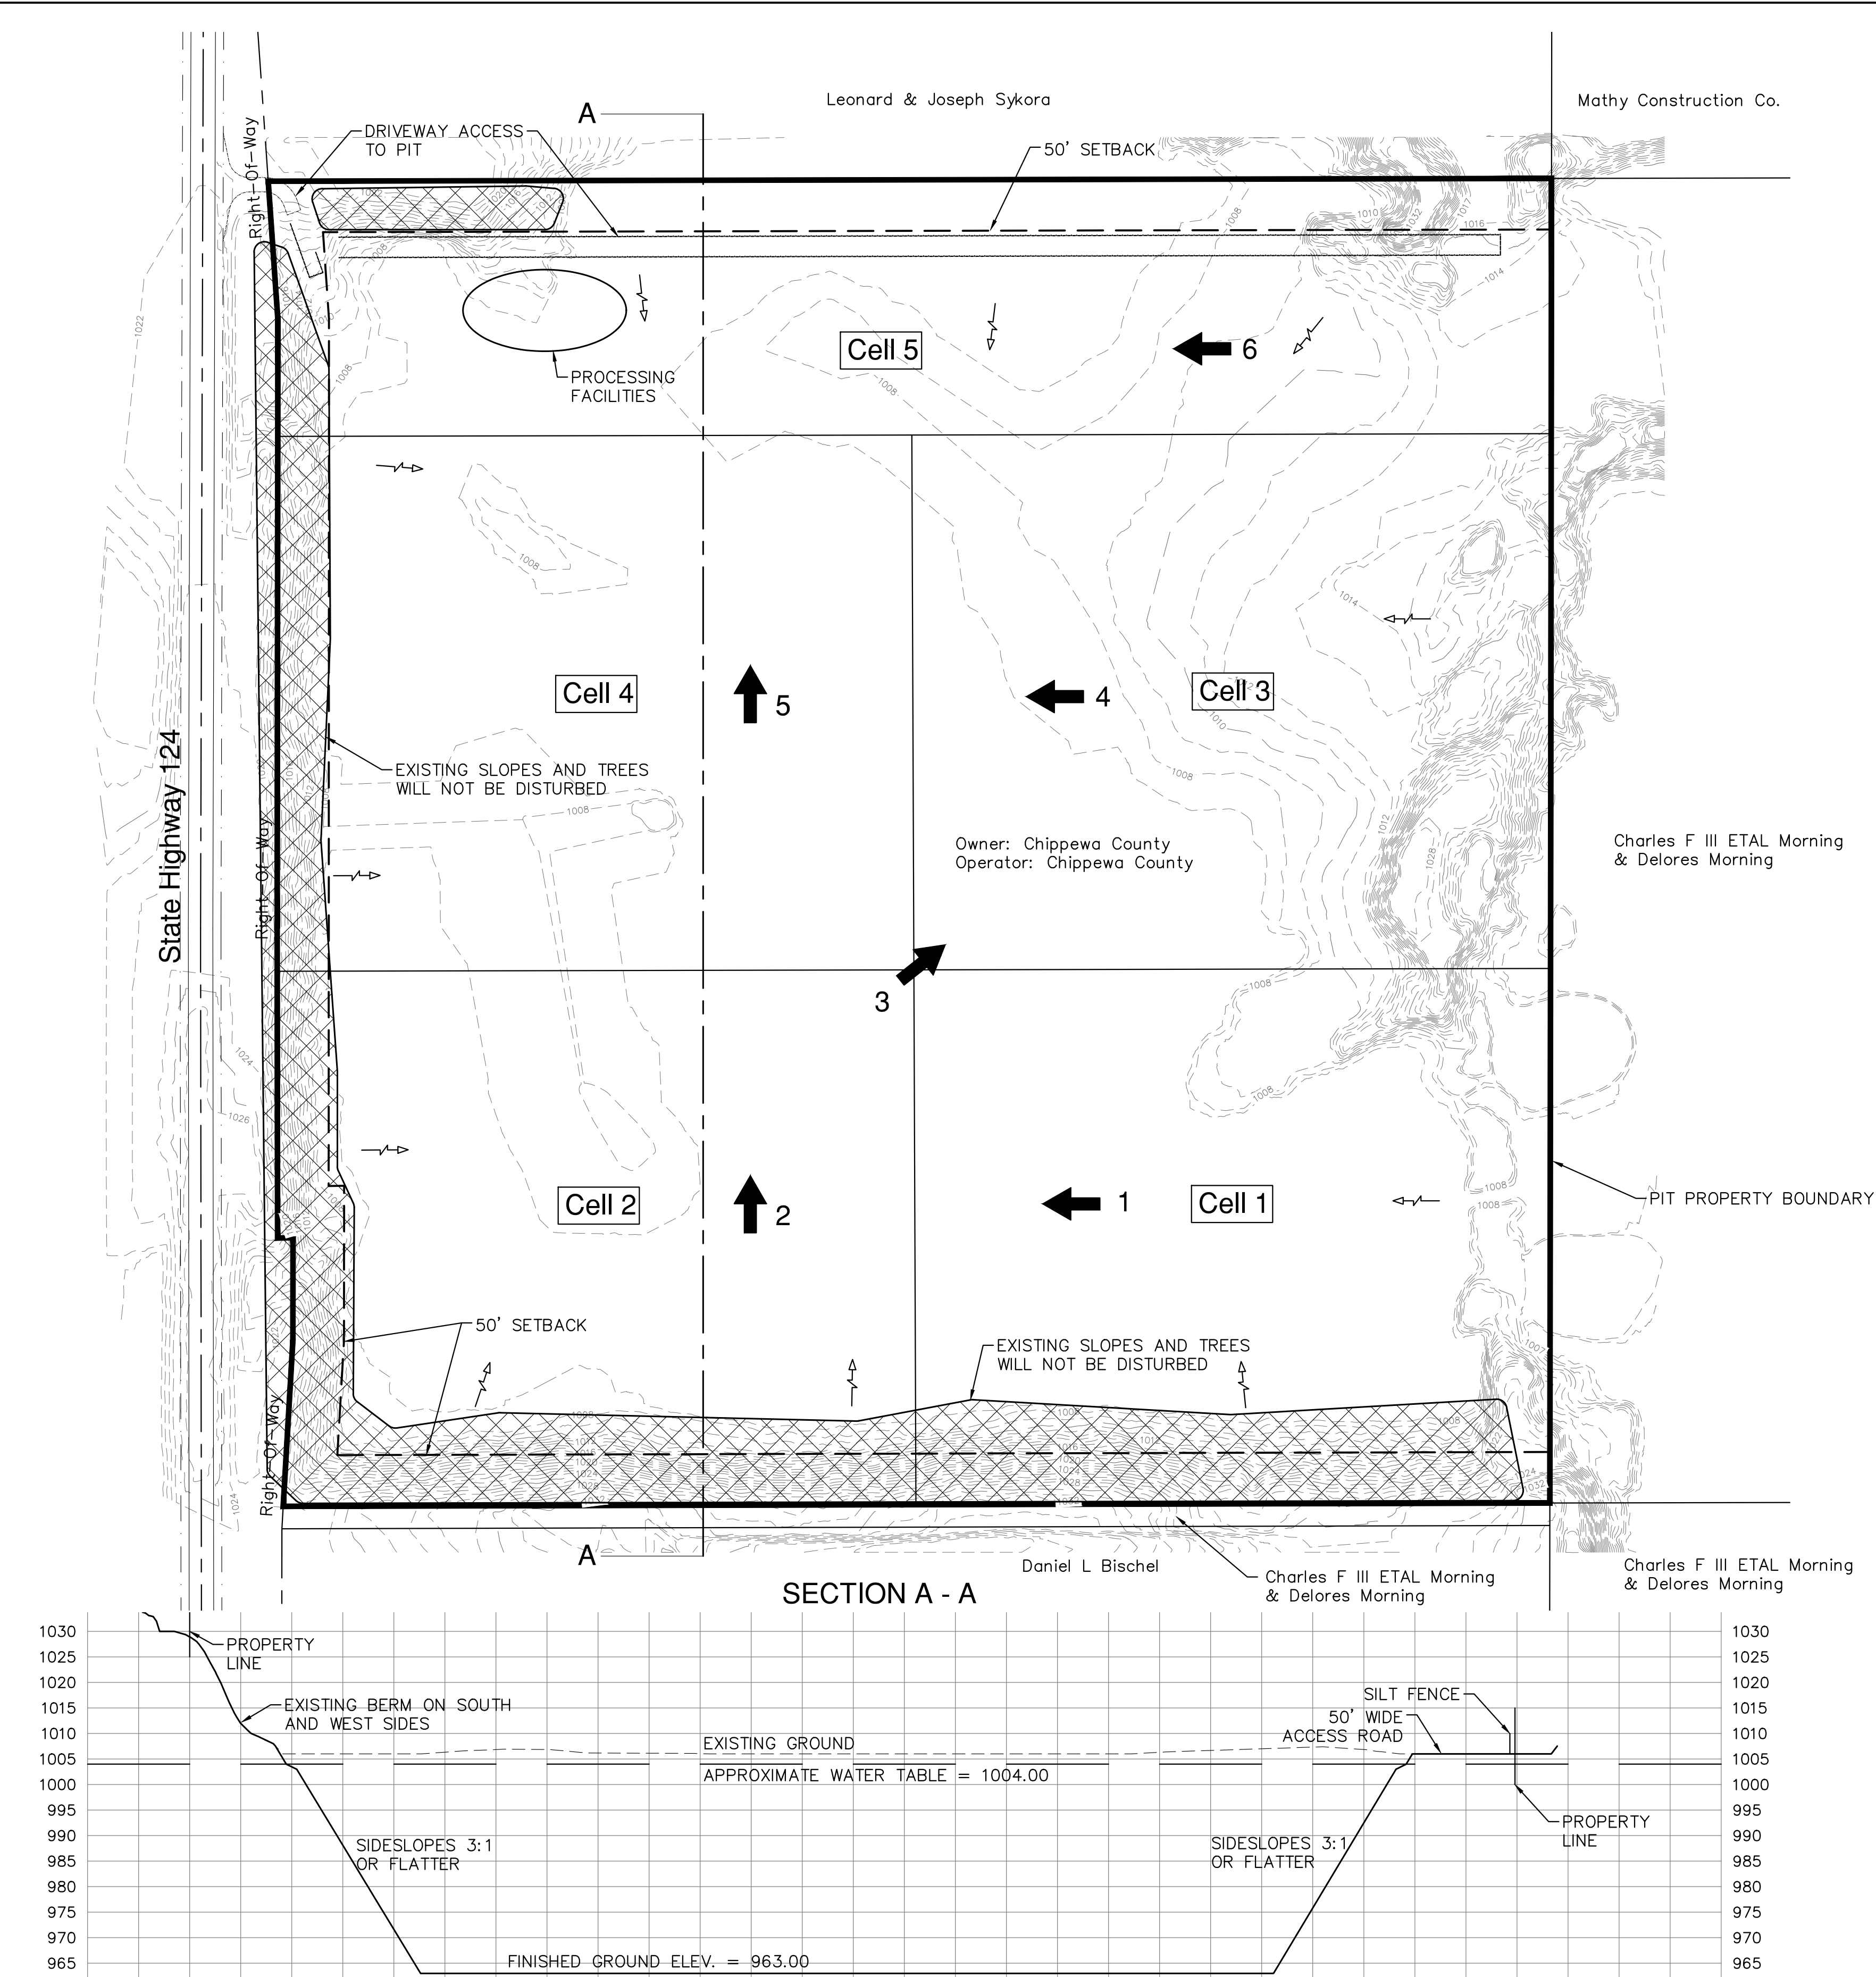


SECTION A - A

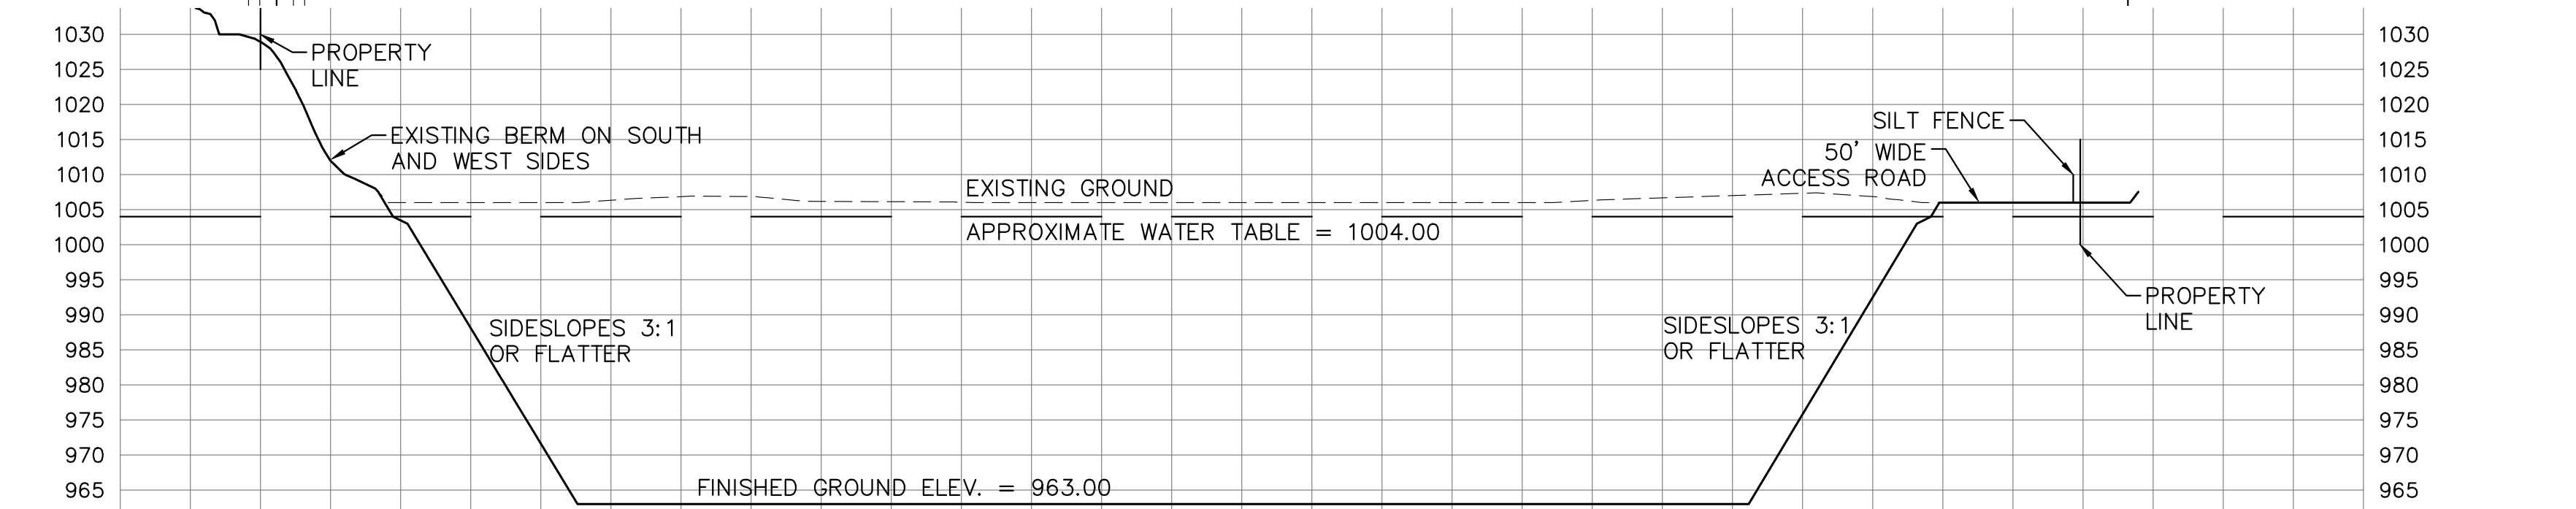

PROJECT NO:	HWY:	COUNTY: CHIPPEWA	124 PIT — OPERATION SITE MAP	SHEET
-------------	------	------------------	------------------------------	-------

FILE NAME : R:\data\PUBLIC\Pit Information\124 Pit\Reclamation Plan\Plan PLOT DATE : 12/16/2016 9:00 AM PLOT BY : FRED ANDERSON PLOT SCALE : 1:1

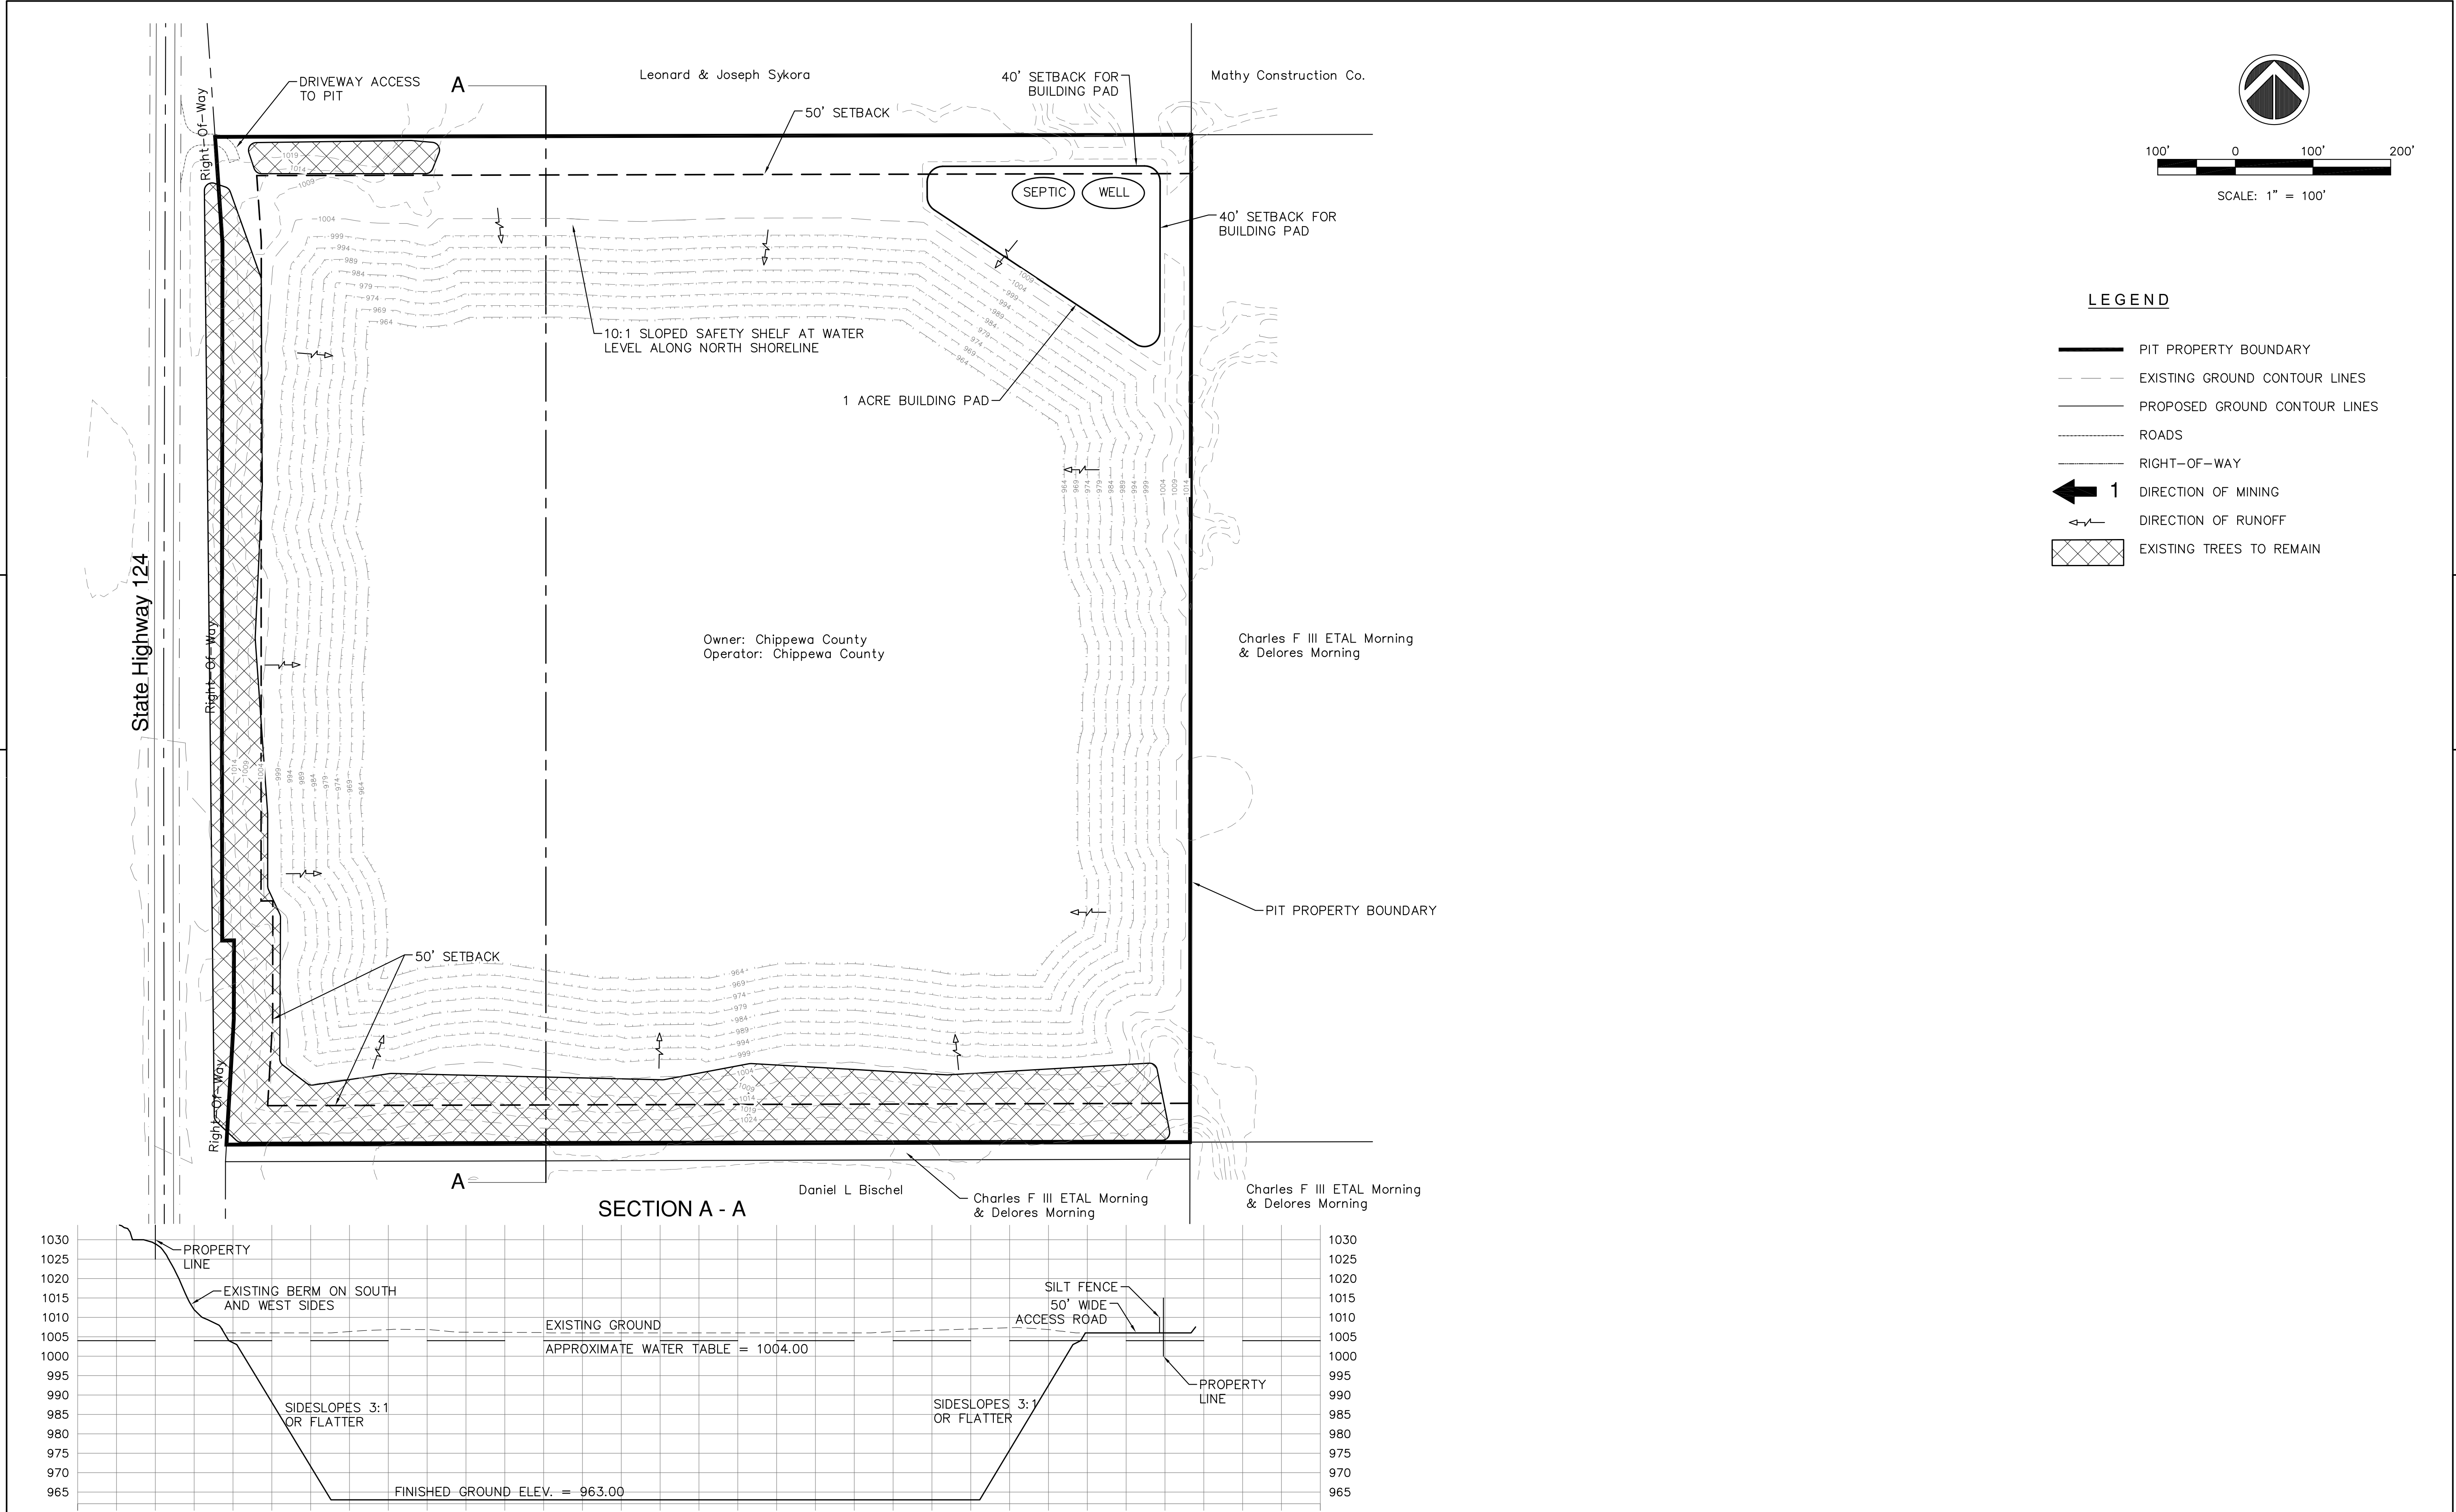

PROJECT NO:	HWY:	COUNTY: CHIPPEWA	124 PIT – FINAL SITE MAP	SHEET
-------------	------	------------------	--------------------------	-------