


Site Maps

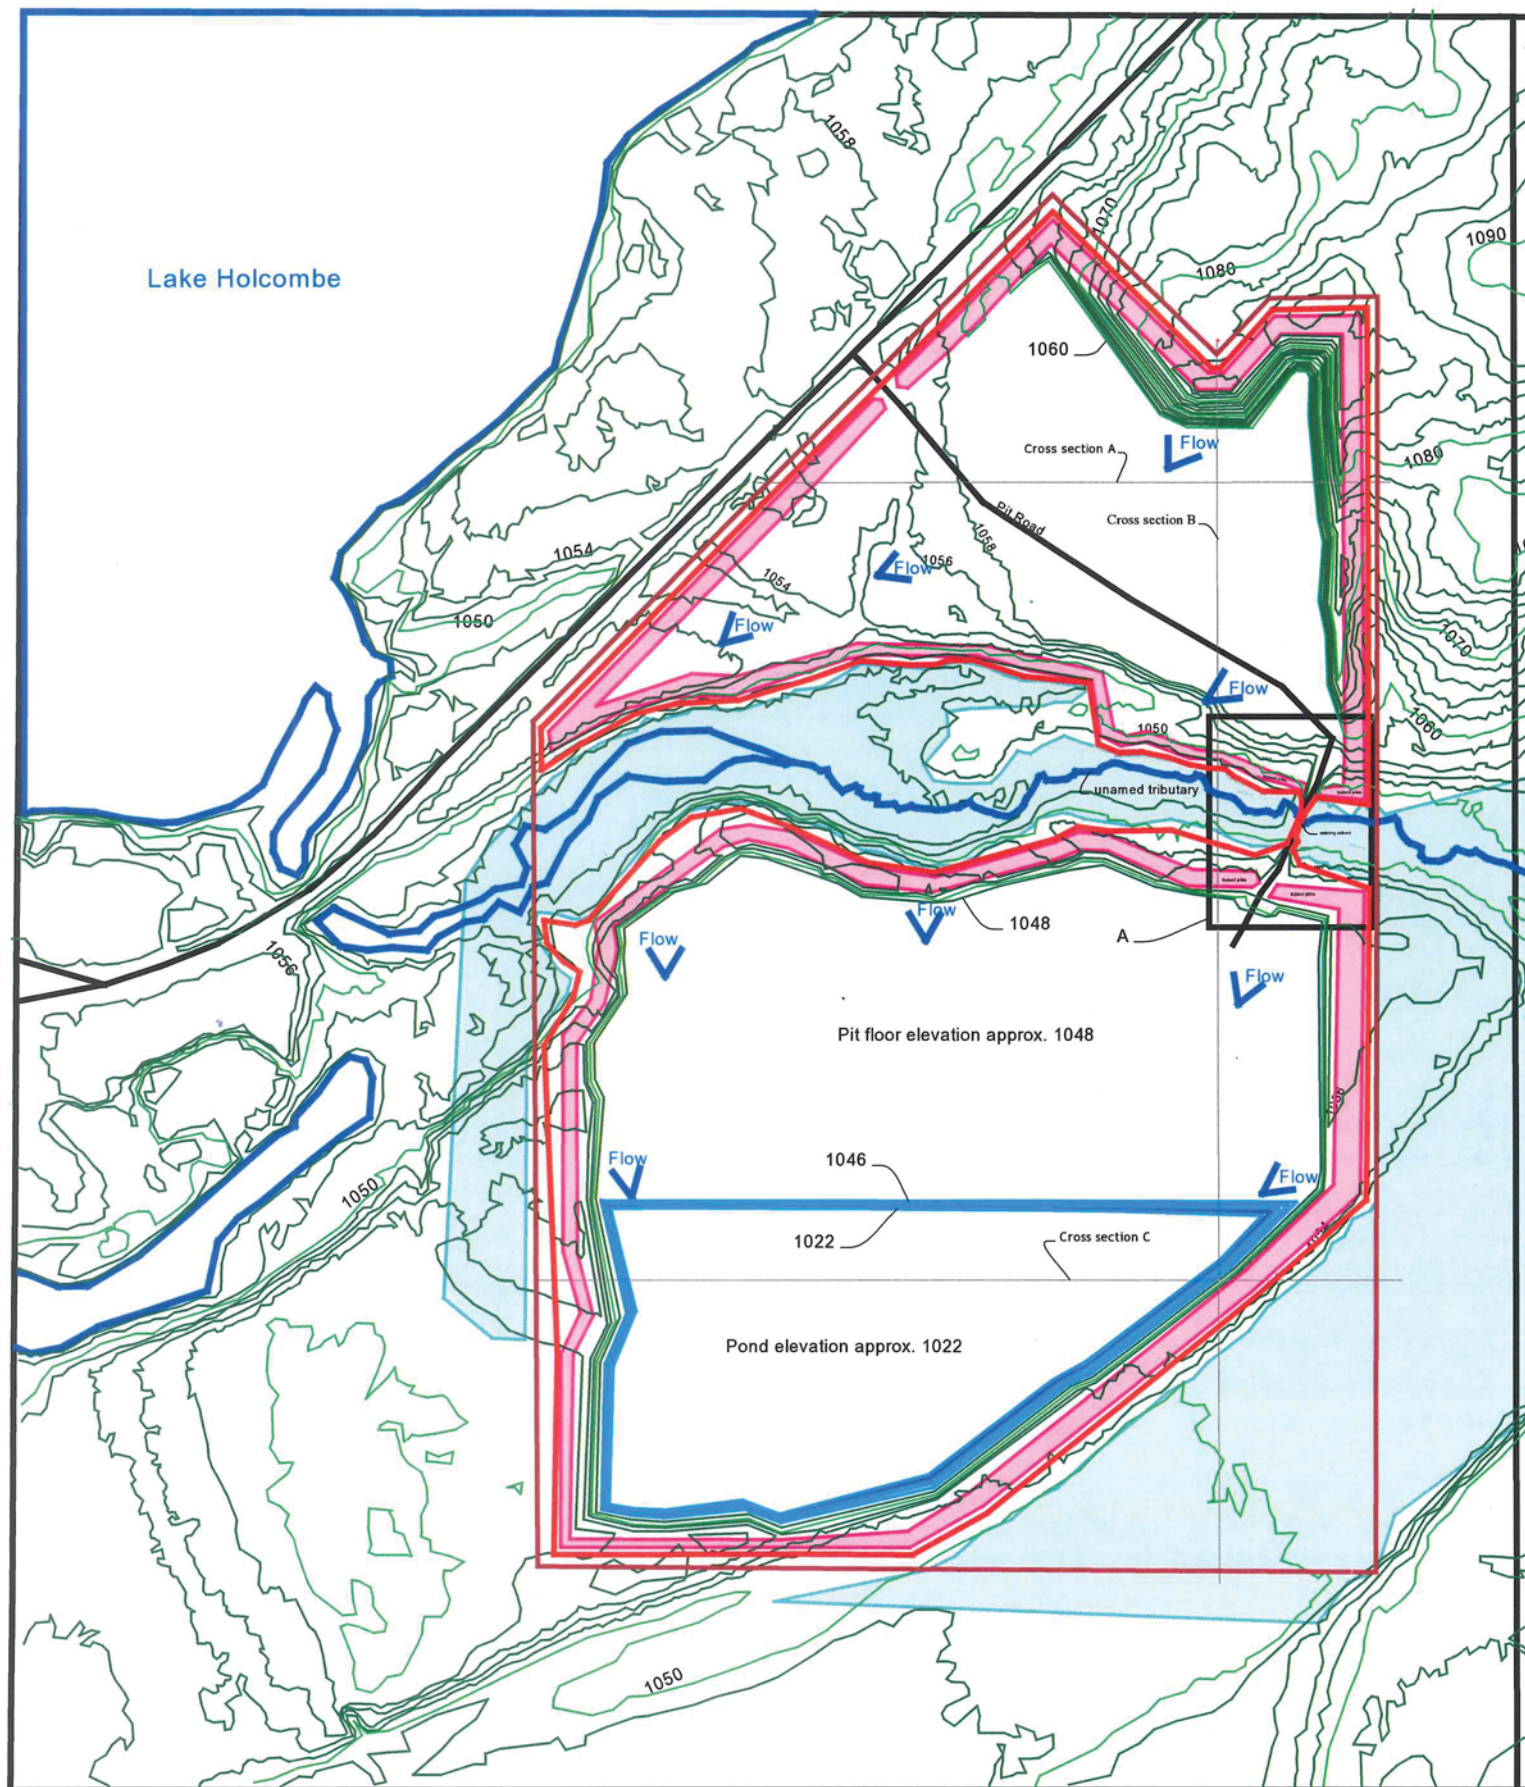

site operations map


200 ft

- | | |
|-----------------------|-----------------------------|
| — Roads | — Site boundaries |
| — Wellands | — Water |
| — Major contours | — Topsoil/clay piles |
| — Minor contours | — Underwater minor contours |
| — Property boundaries | — Underwater major contours |

0 200

N



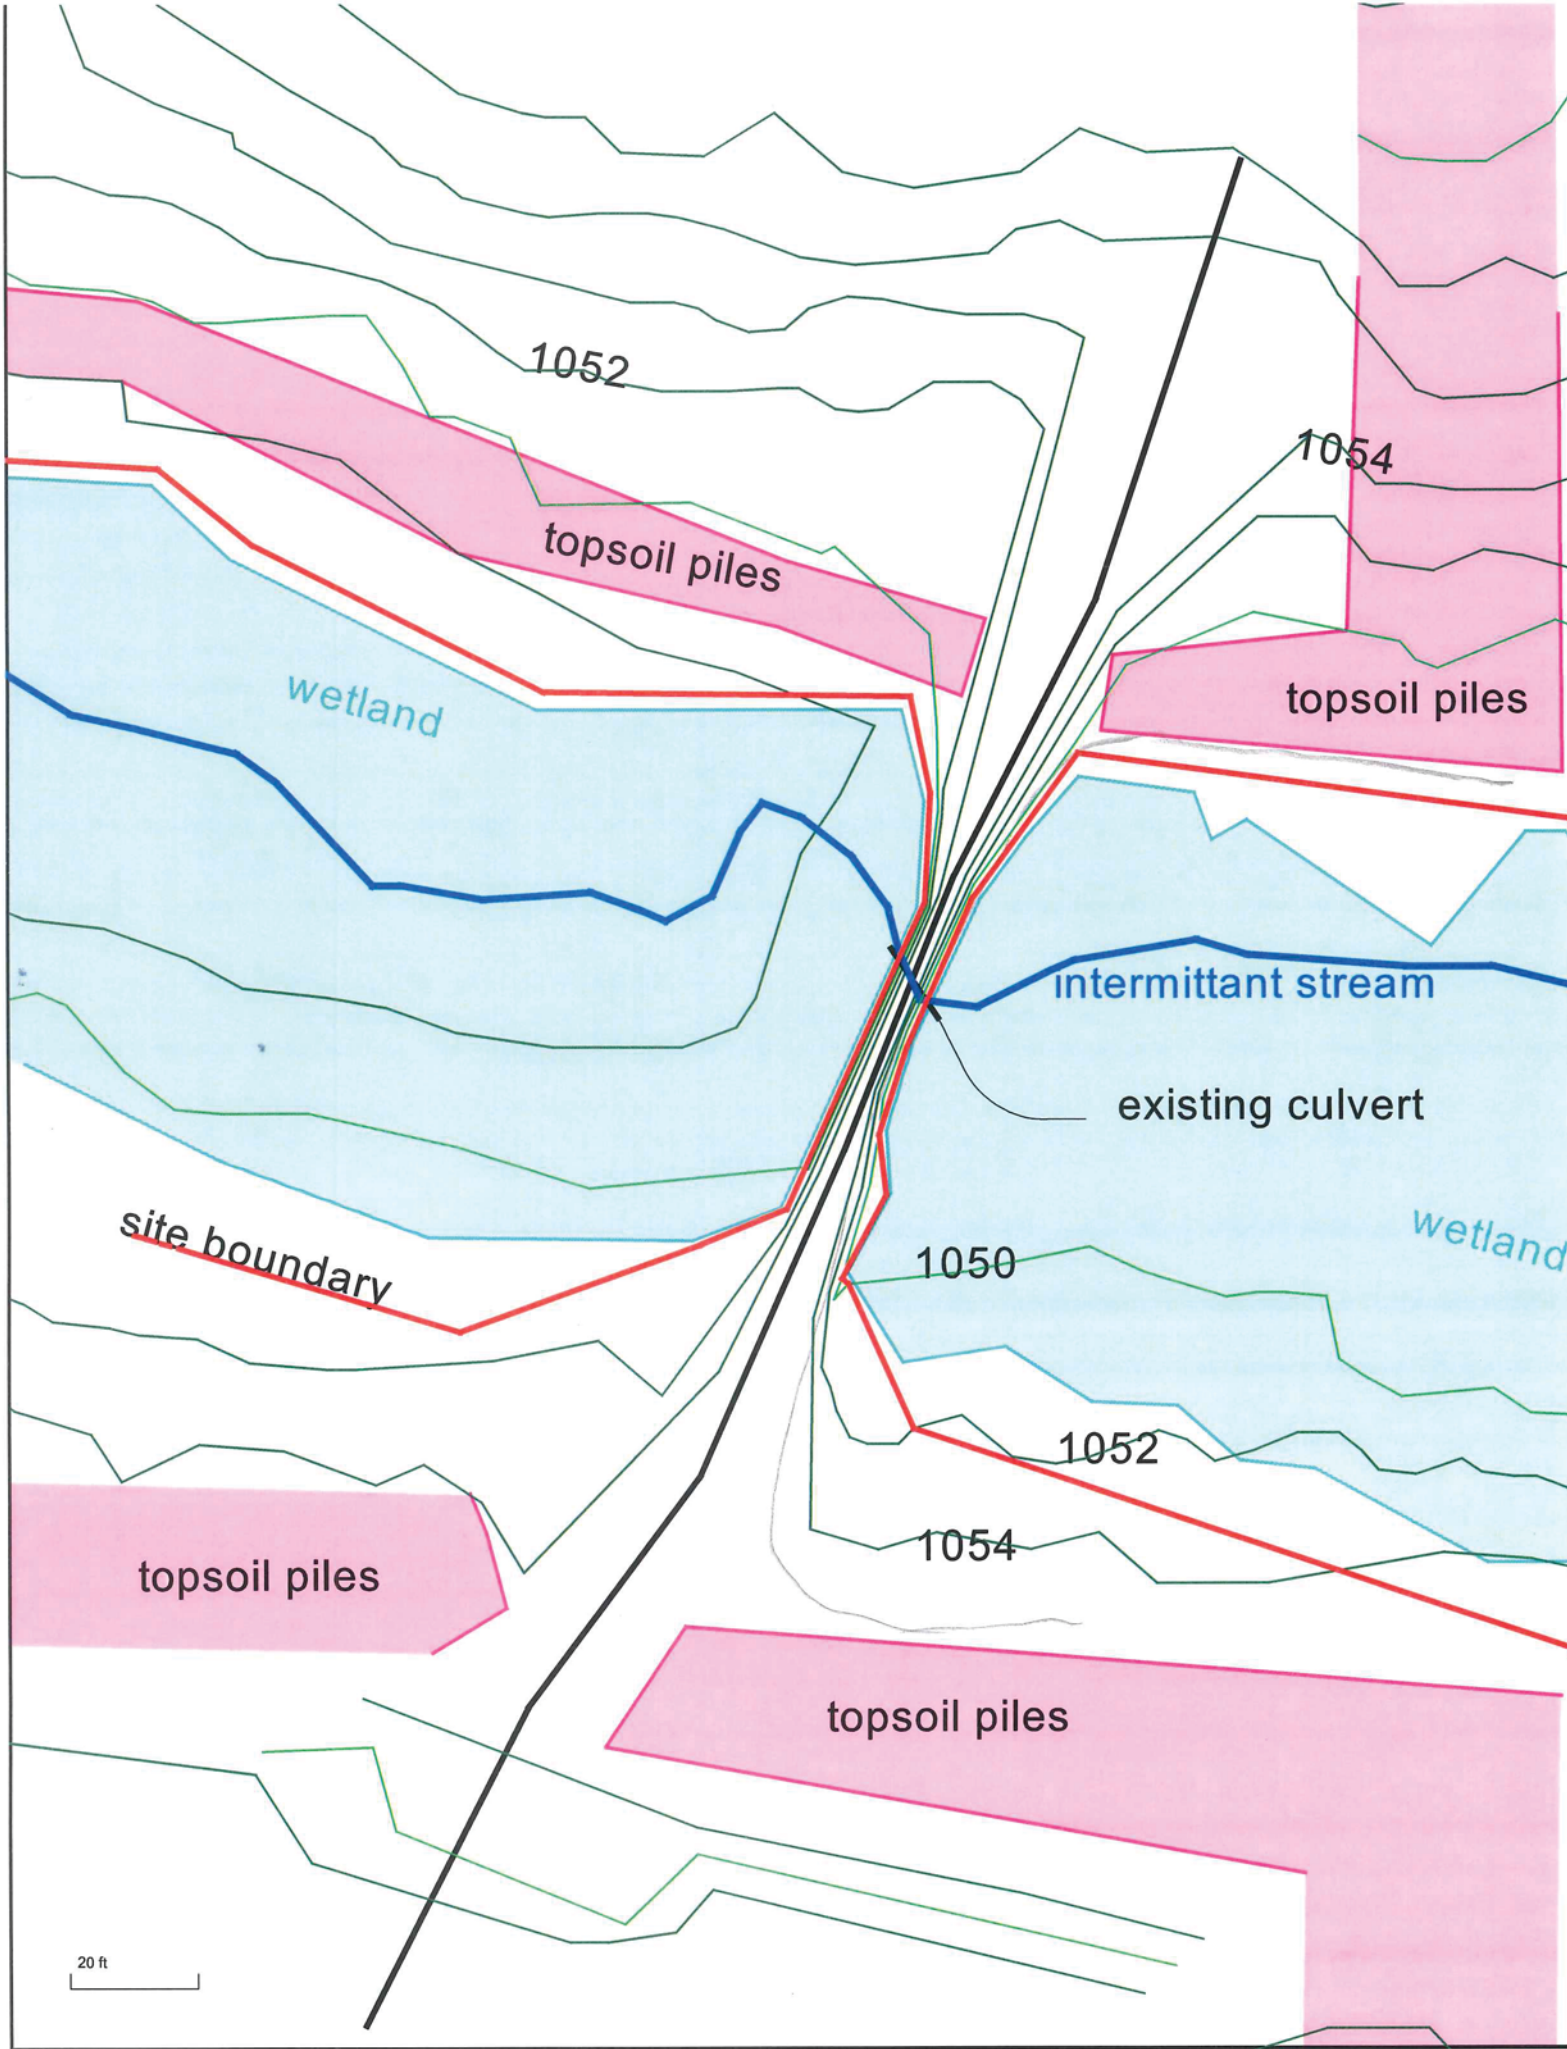

1052

topsoil piles

wetland

1054

topsoil piles

intermittant stream

existing culvert

site boundary

wetland

1050


1052

1054

topsoil piles

topsoil piles

20 ft

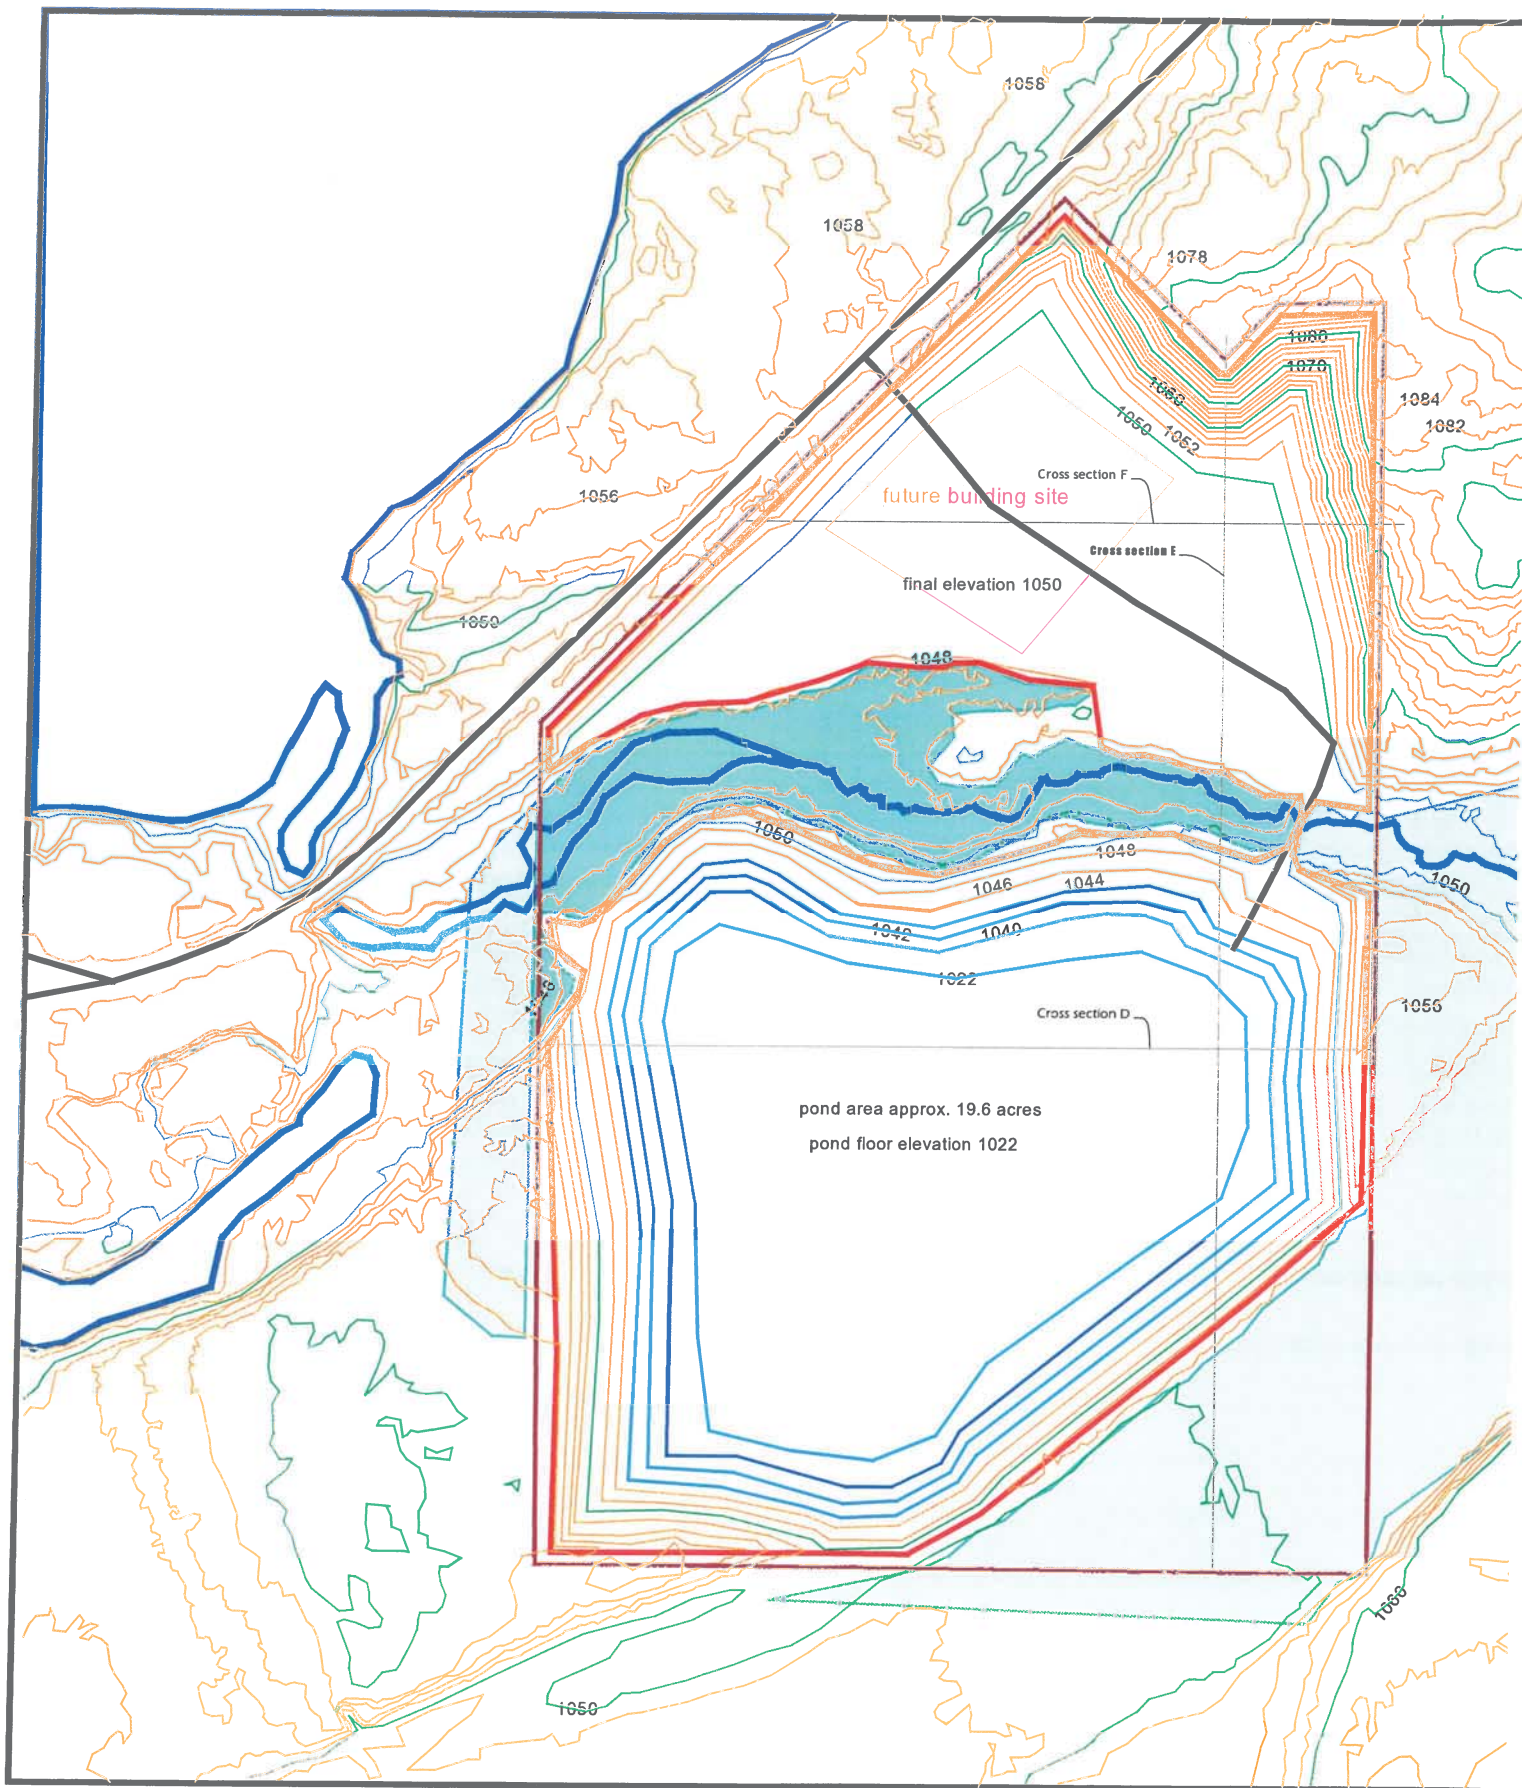

Map 3- Final Site

200 ft

- Roads
- Wetlands
- Major contours
- Minor contours
- Property boundaries
- Site boundaries
- Water


0 200




Cross sections

100 ft


Cross section A

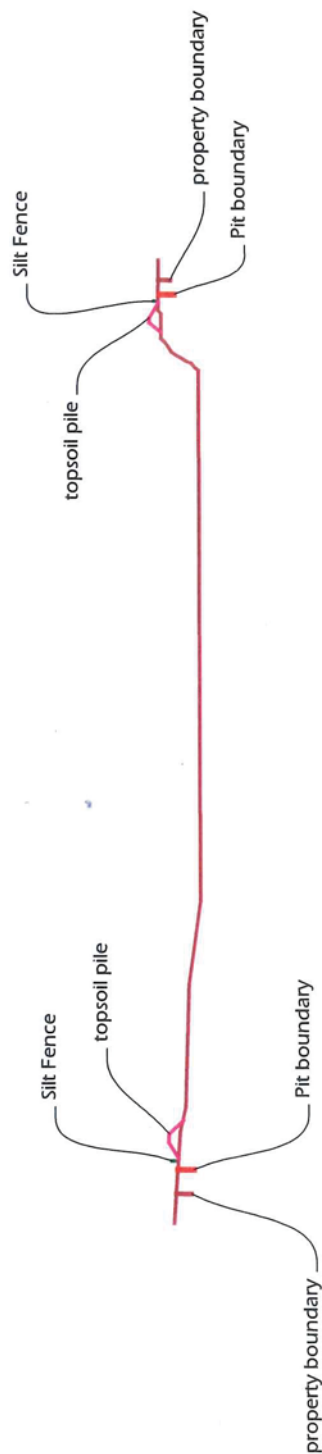

Cross section B

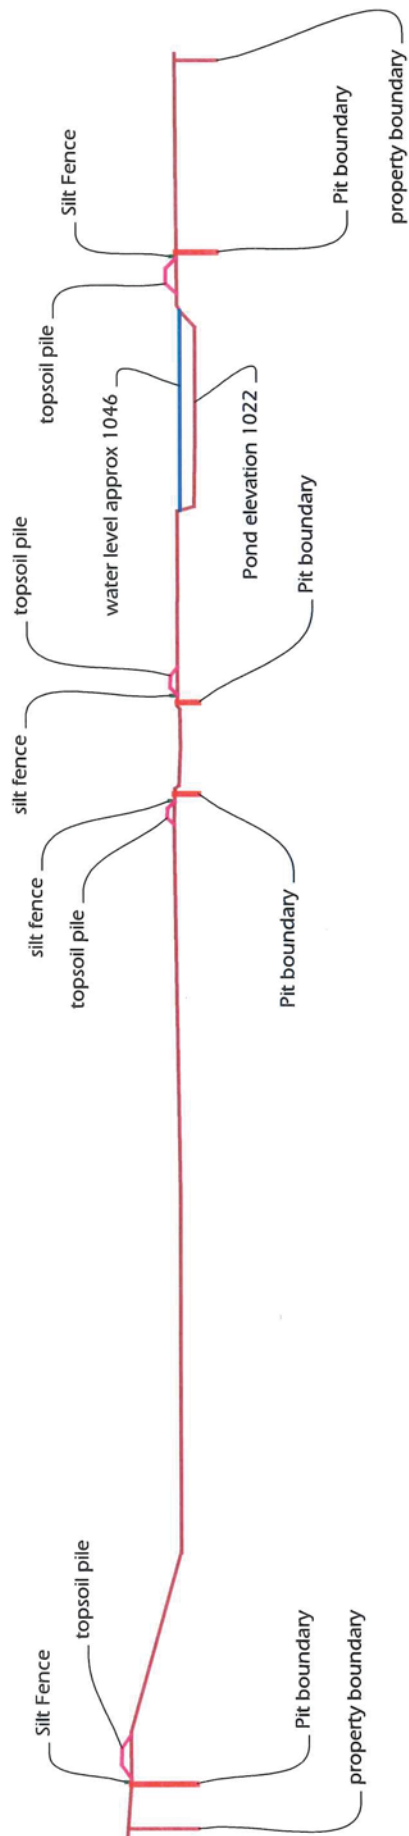


Cross section C

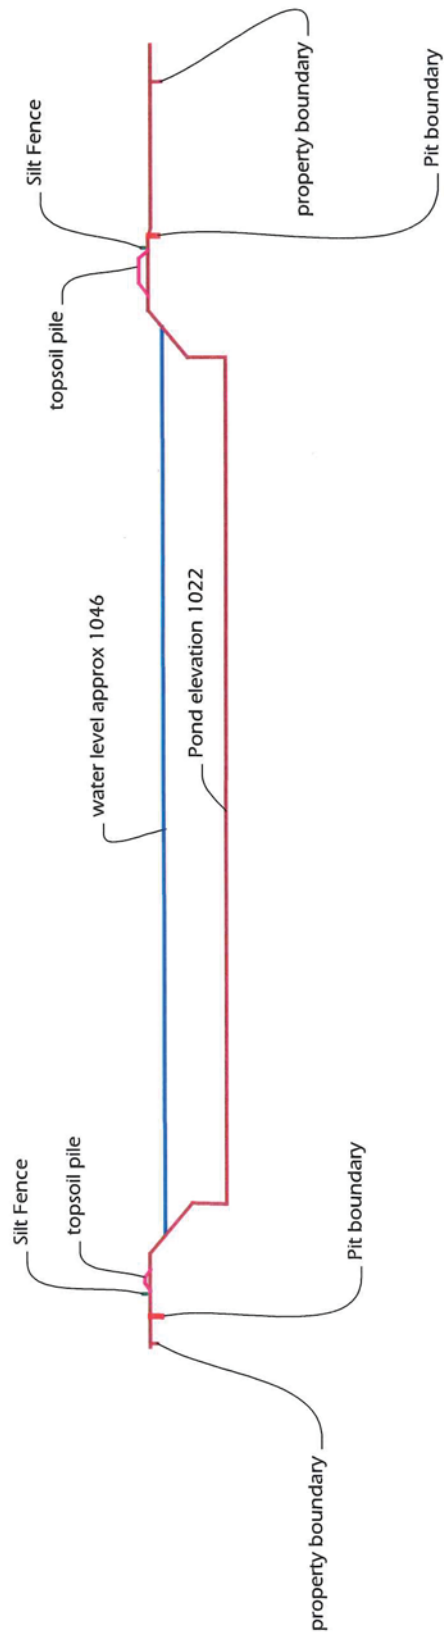


100 ft


Cross section D

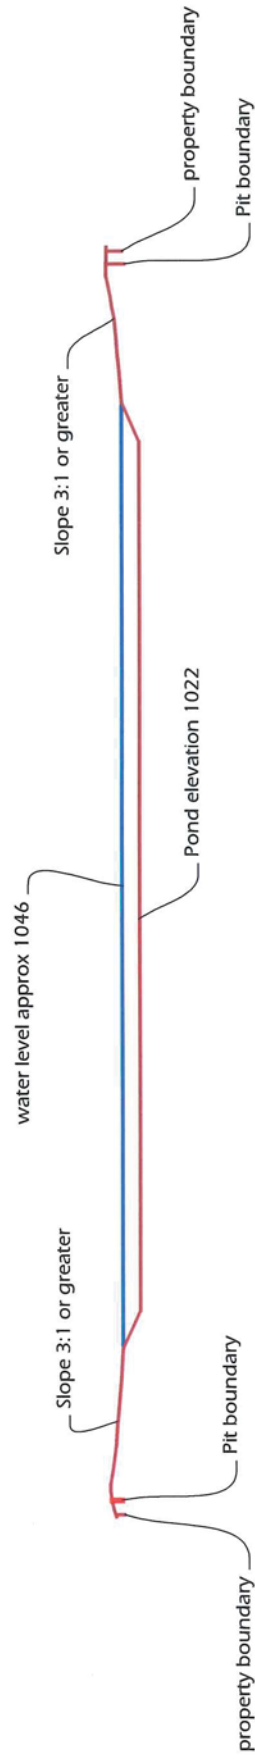

Cross section E

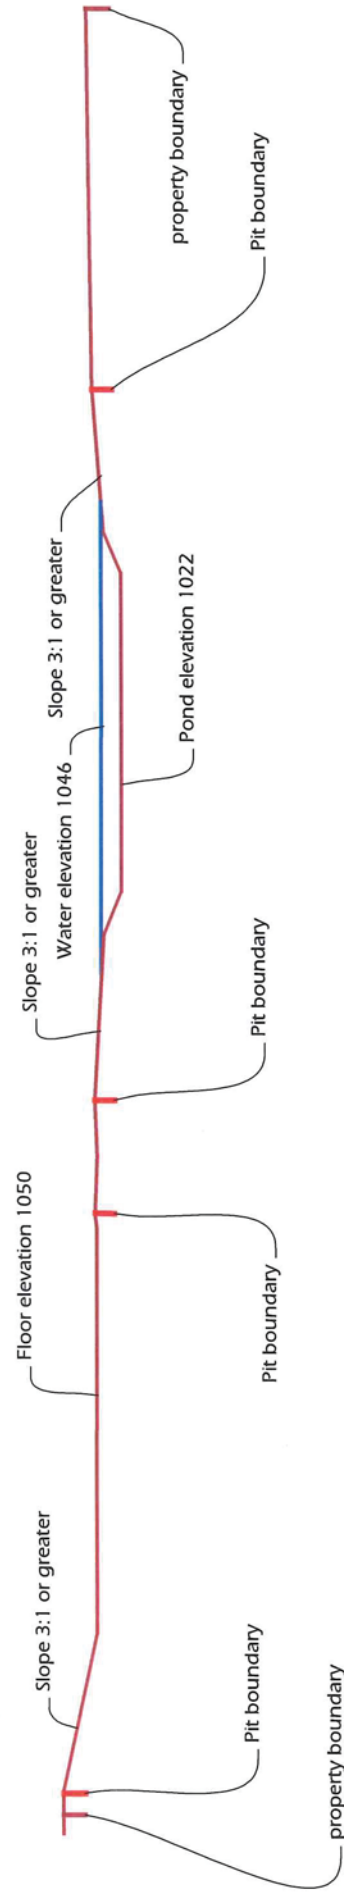

Cross section F

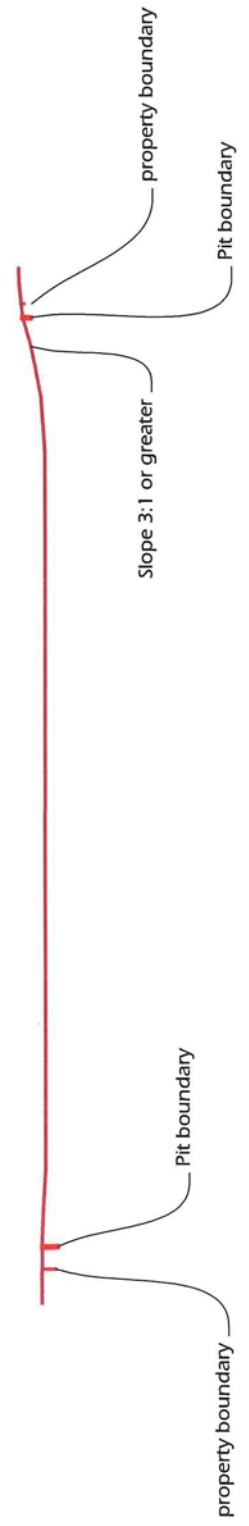

Soils Map

county soils map



Printed 04/18/2017

Scale = 1:300'



Disclaimer: This map is a compilation of records as they appear in the Chippewa County Offices affecting the area shown and is to be used only for reference purposes.