


Cross Section A-B

Where vertical walls are proposed to remain below water level, mining operations will not occur in a way that will undercut the vertical wall.

Granite bedrock was discovered at elevation 1052 when digging test holes

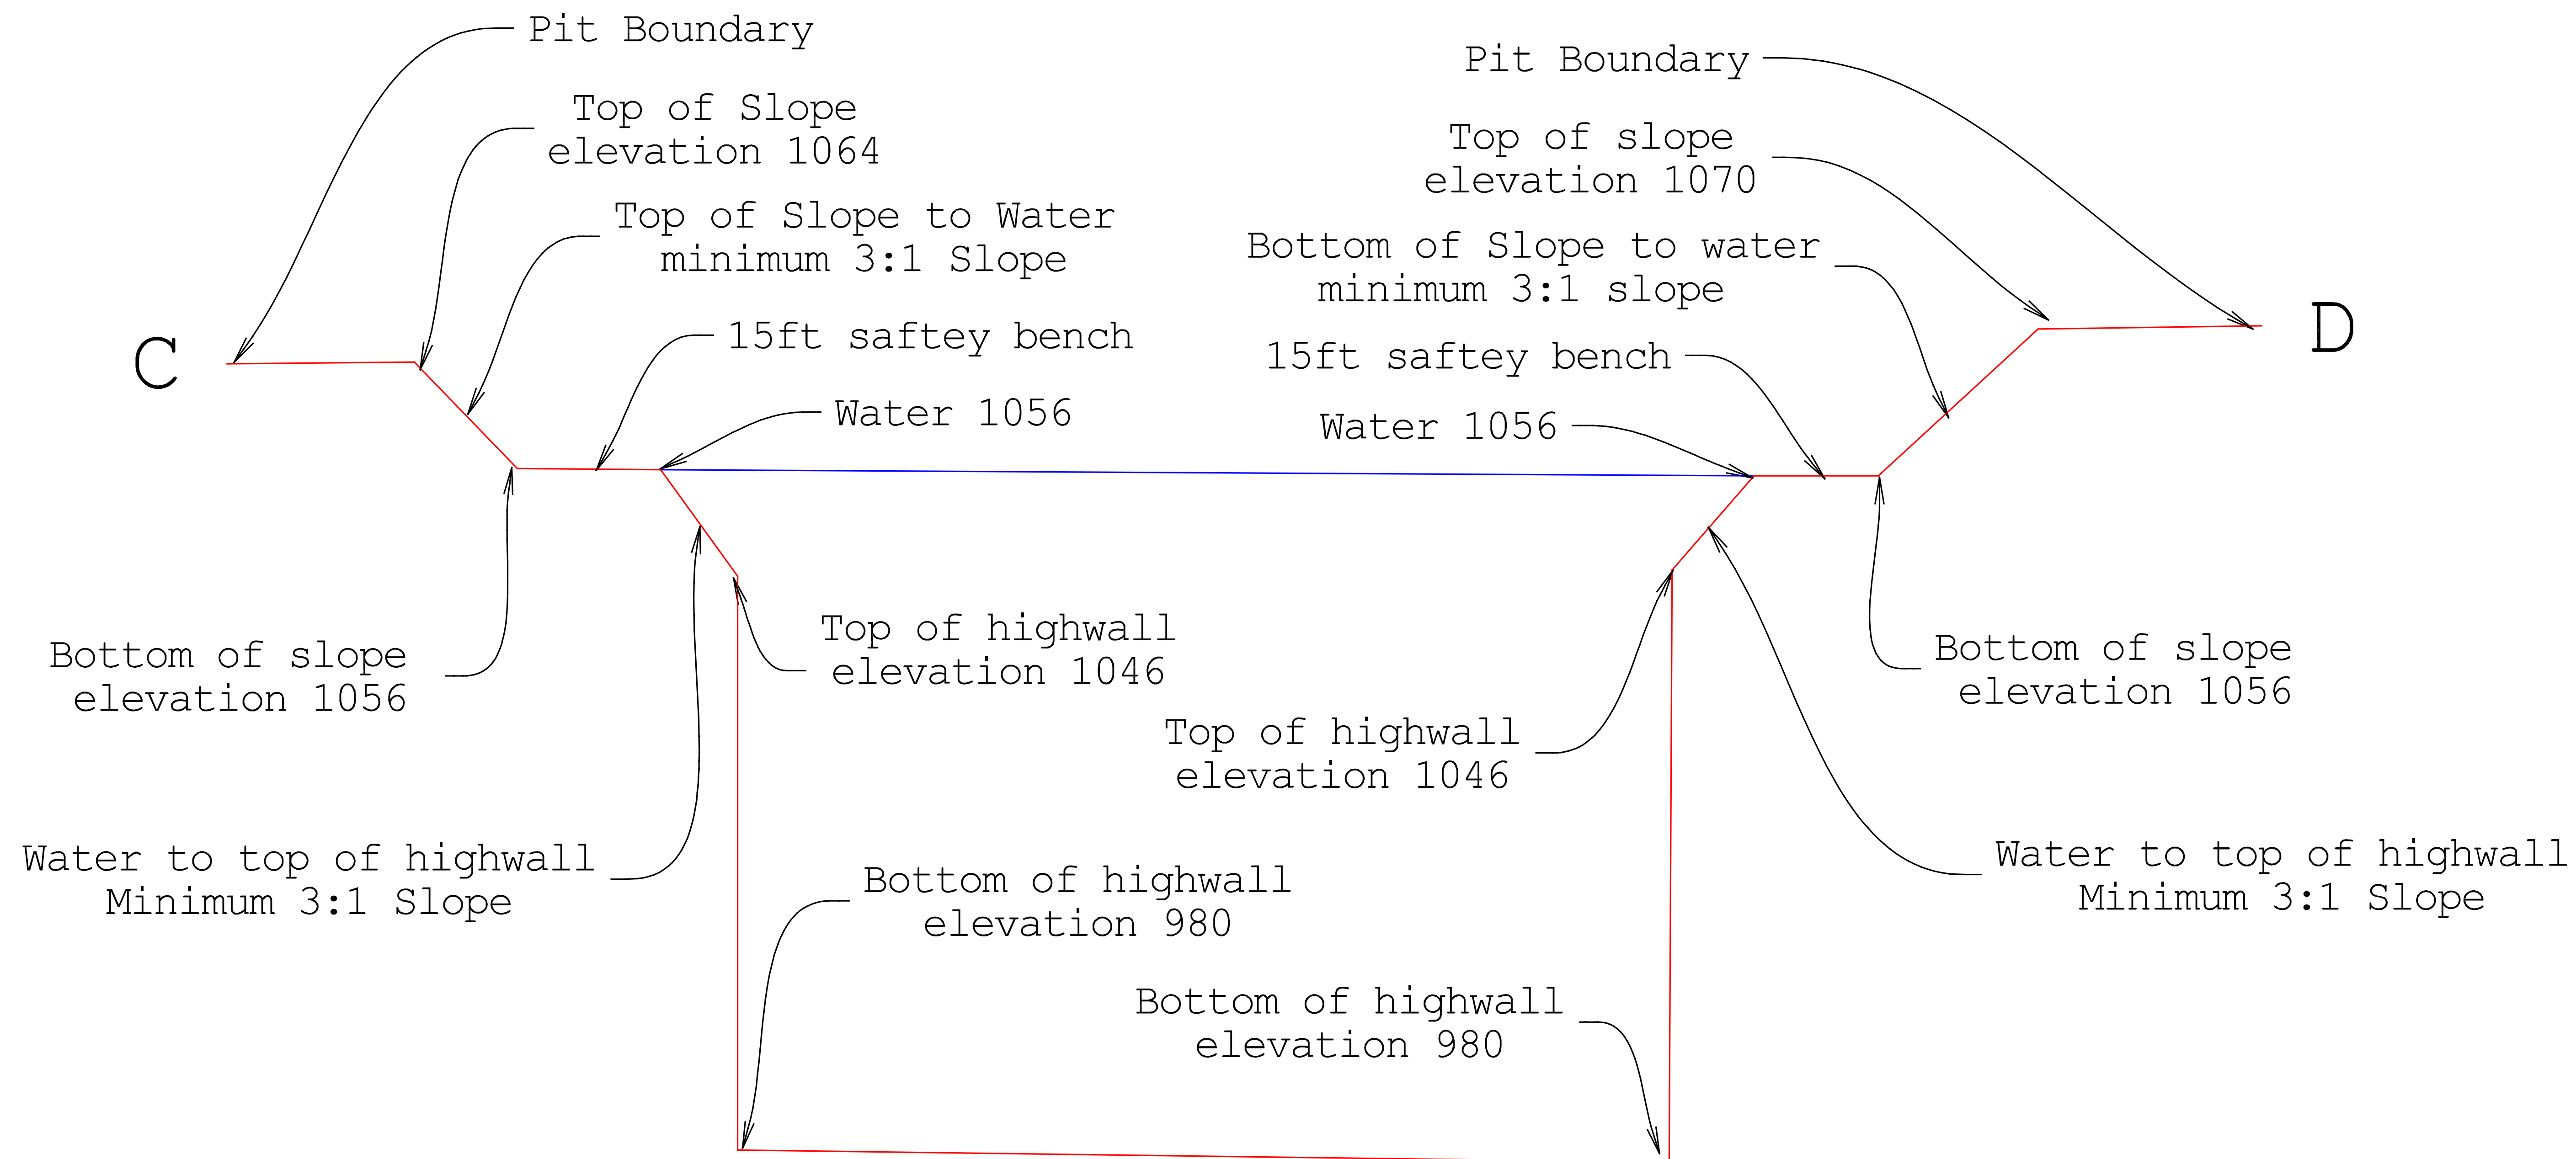

Where vertical walls are proposed to remain below water level, mining operations will not occur in a way that will undercut the vertical wall.

Cross section C-D

Granite bedrock was discovered at elevation 1052 when digging test holes