


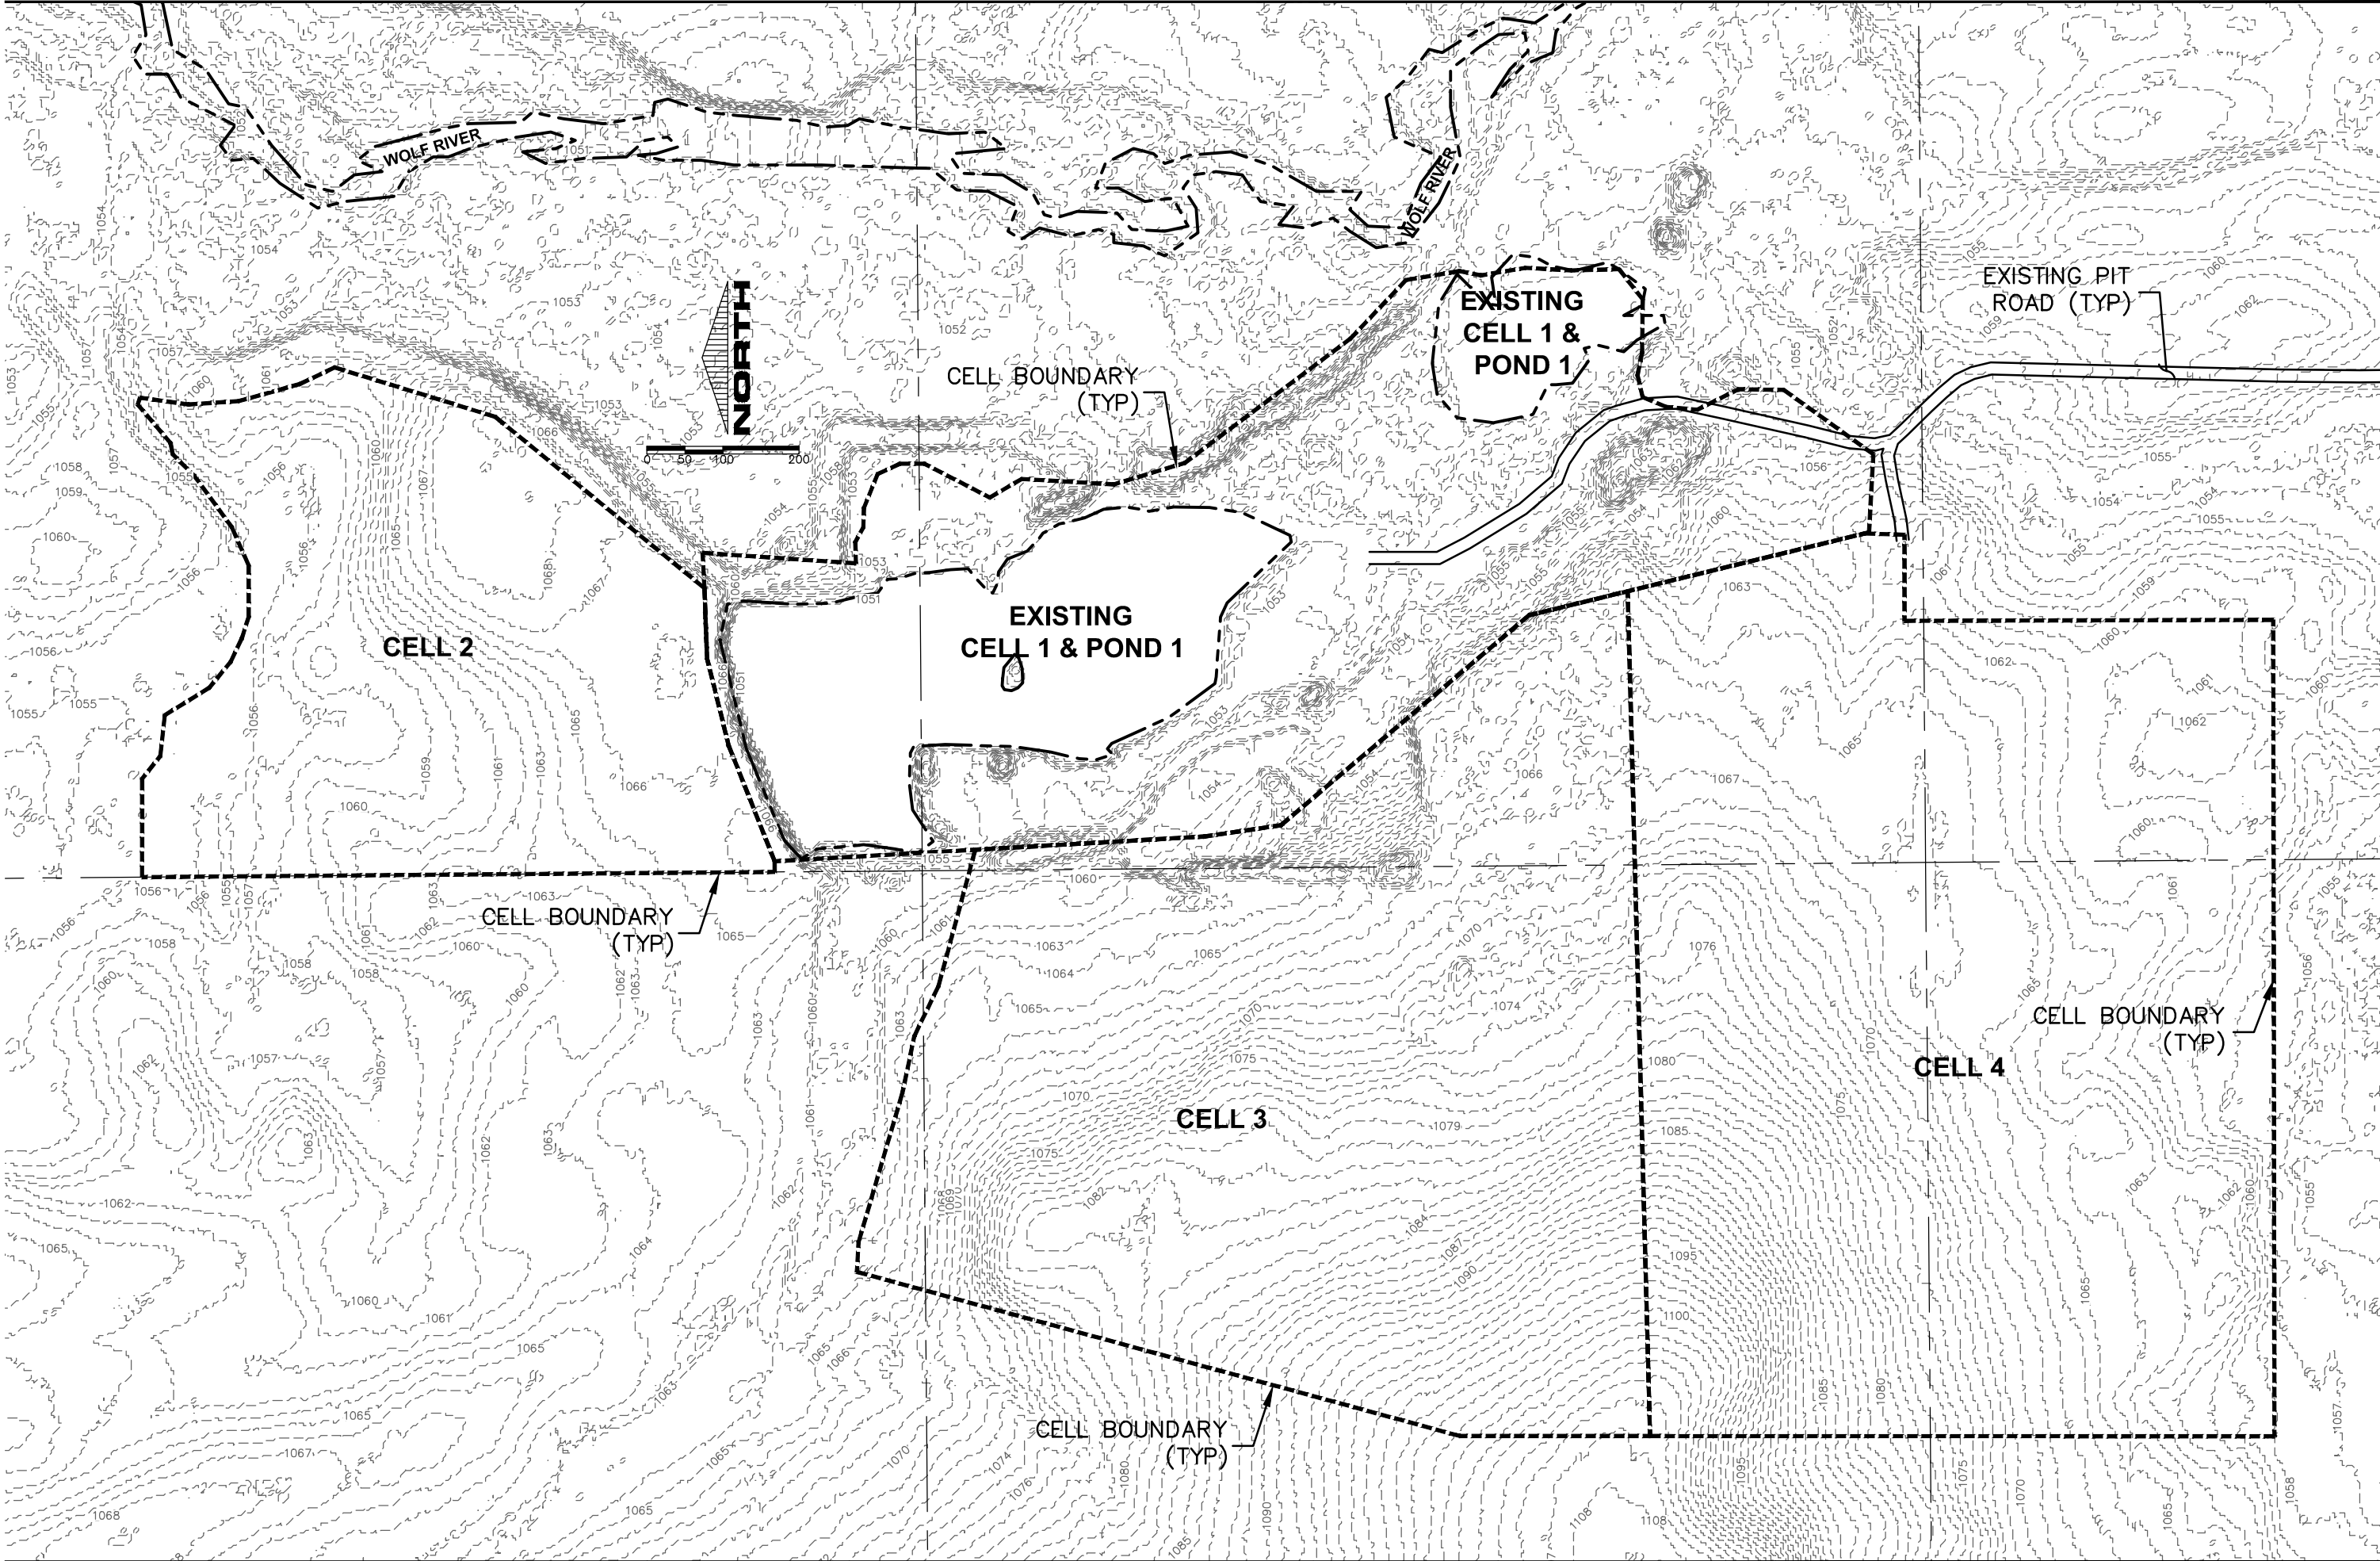



	KRAMER LAND AND DESIGN STUDIO			
	1818 BRACKETT AVENUE • EAU CLAIRE, WI 54701 PH: (715) 831-0654 • FX: (715) 831-6270 • EMAIL: INFO@KLD5.NET			
	DR BY:	MAE	JOB NO:	14004
	CHK BY:	SCK	DWG NAME:	14004
DATE:		03-18-14		
WOZNIAK PIT OVERVIEW - EXISTING SITE EXHIBIT CHIPPEWA COUNTY, WI		PAGE NO: 1.B		