



100 ft

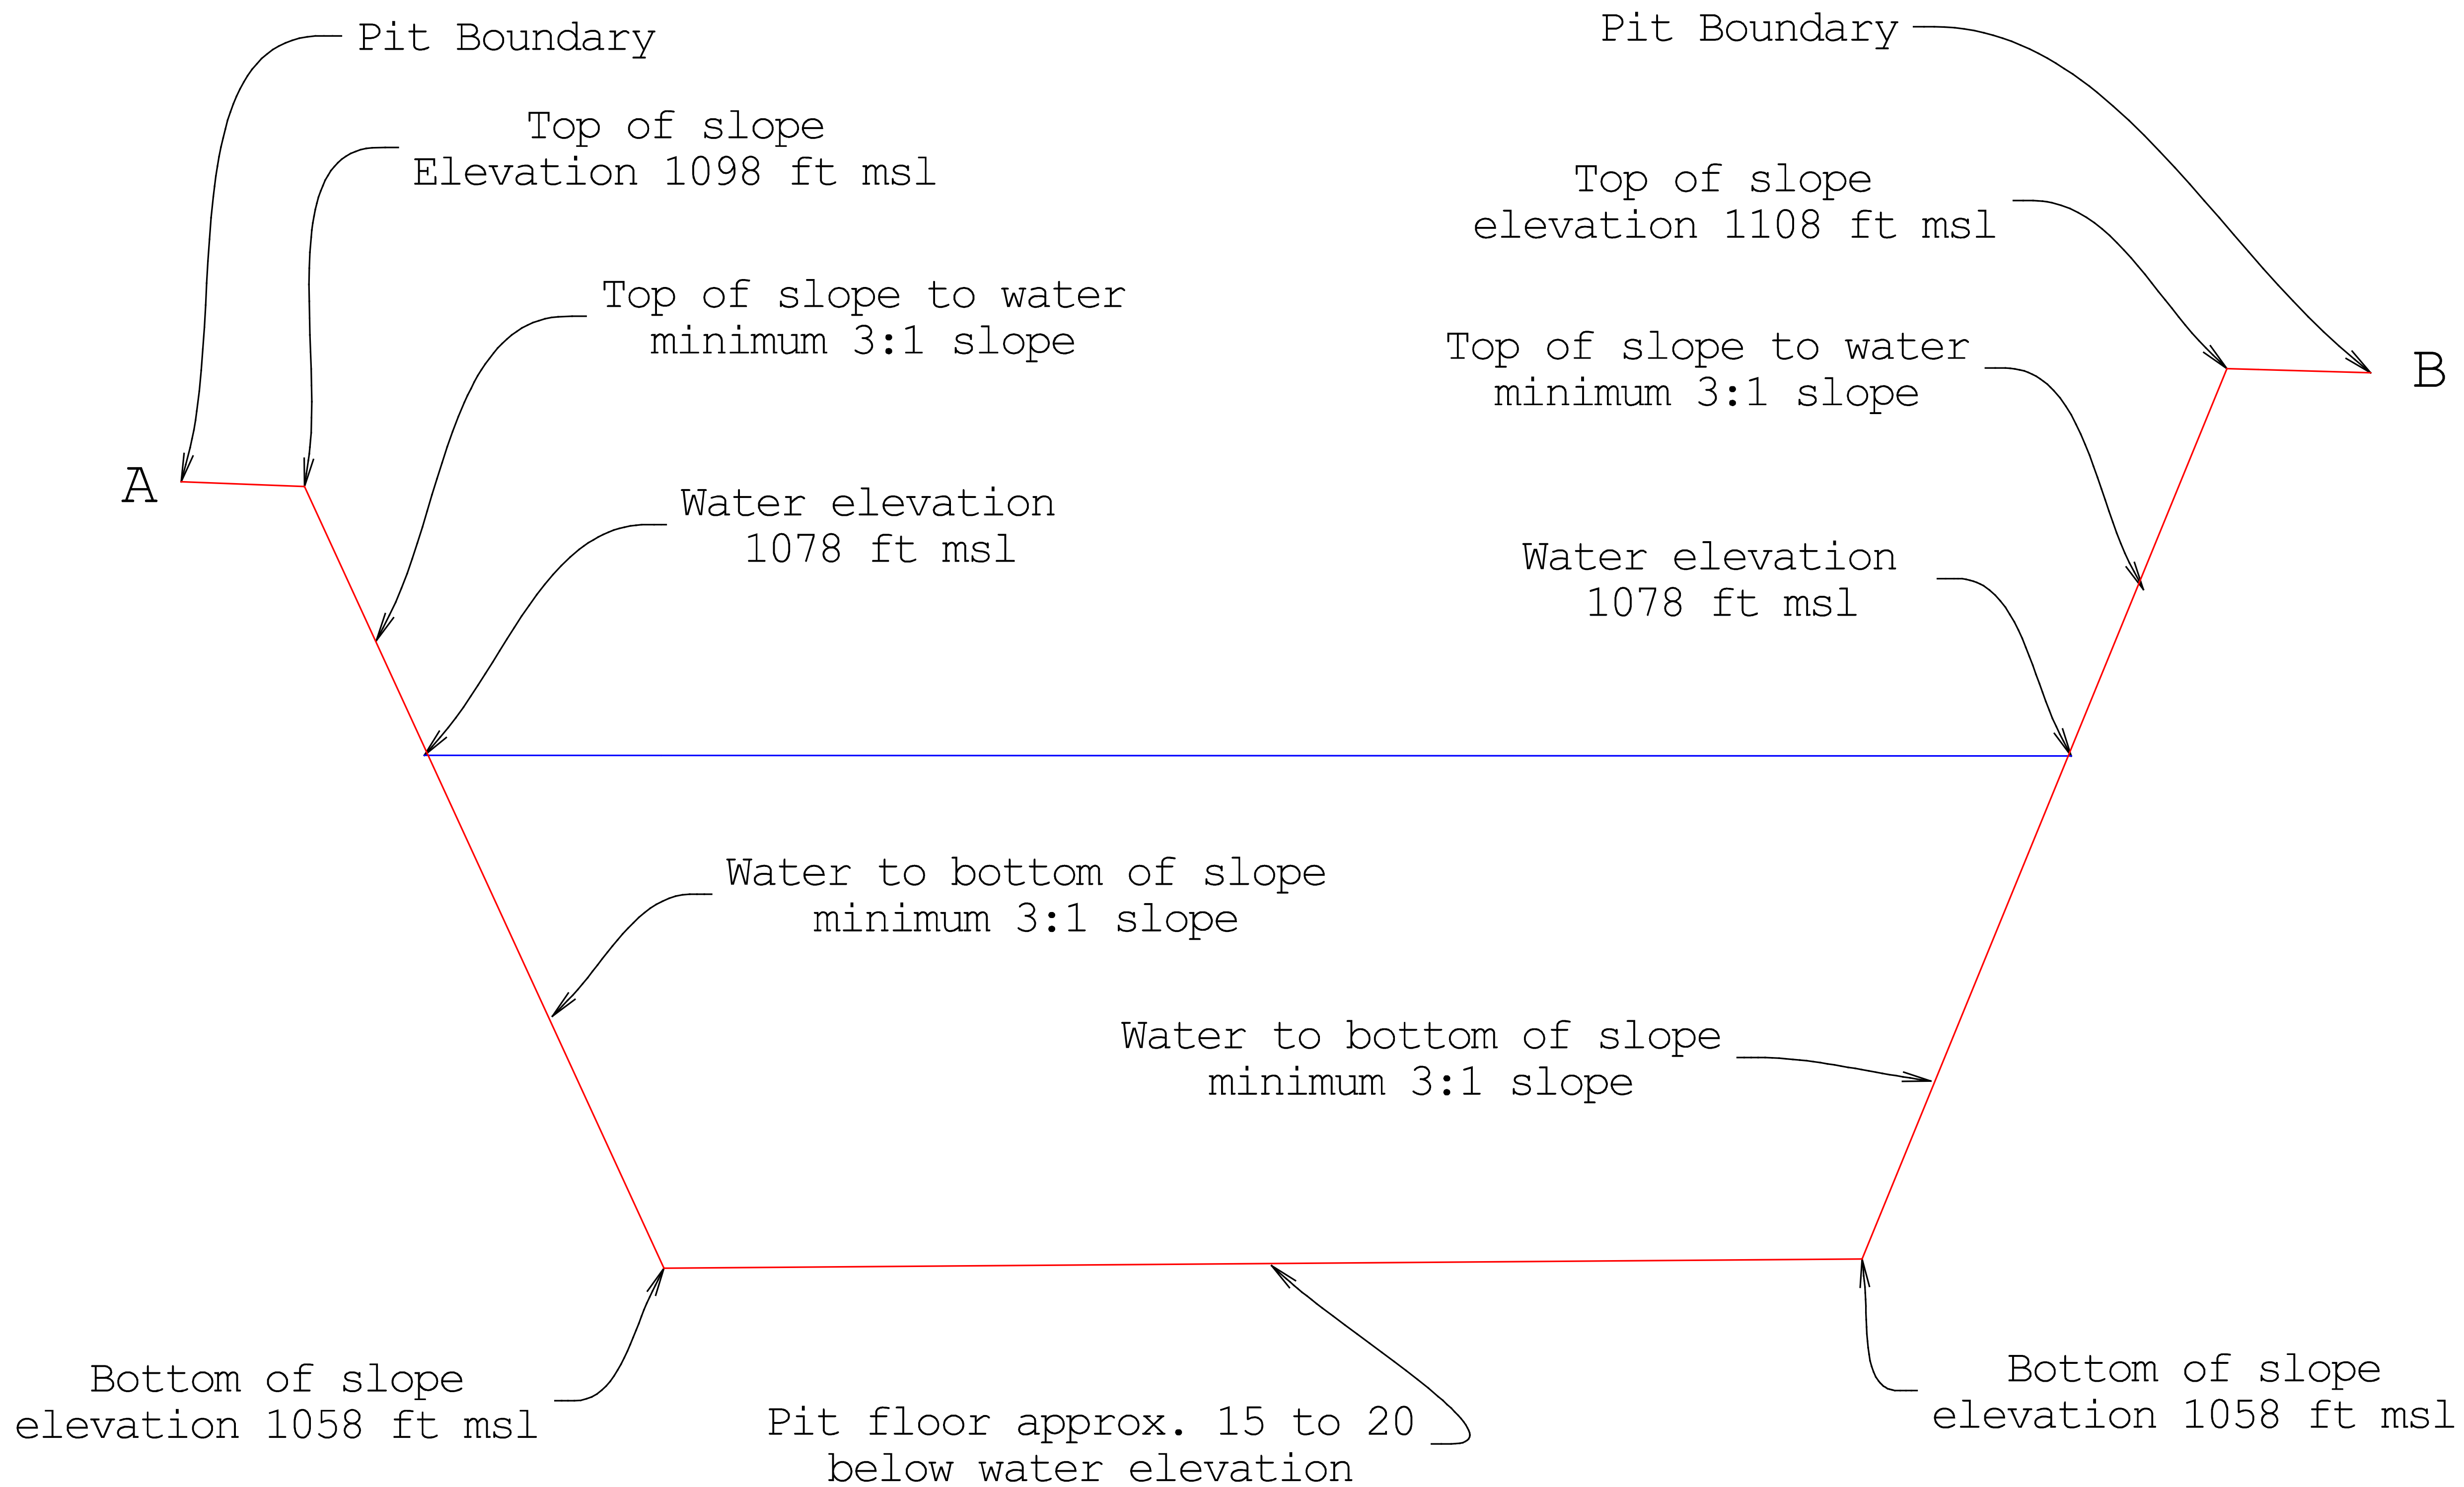

Dusick Cross Section A-B

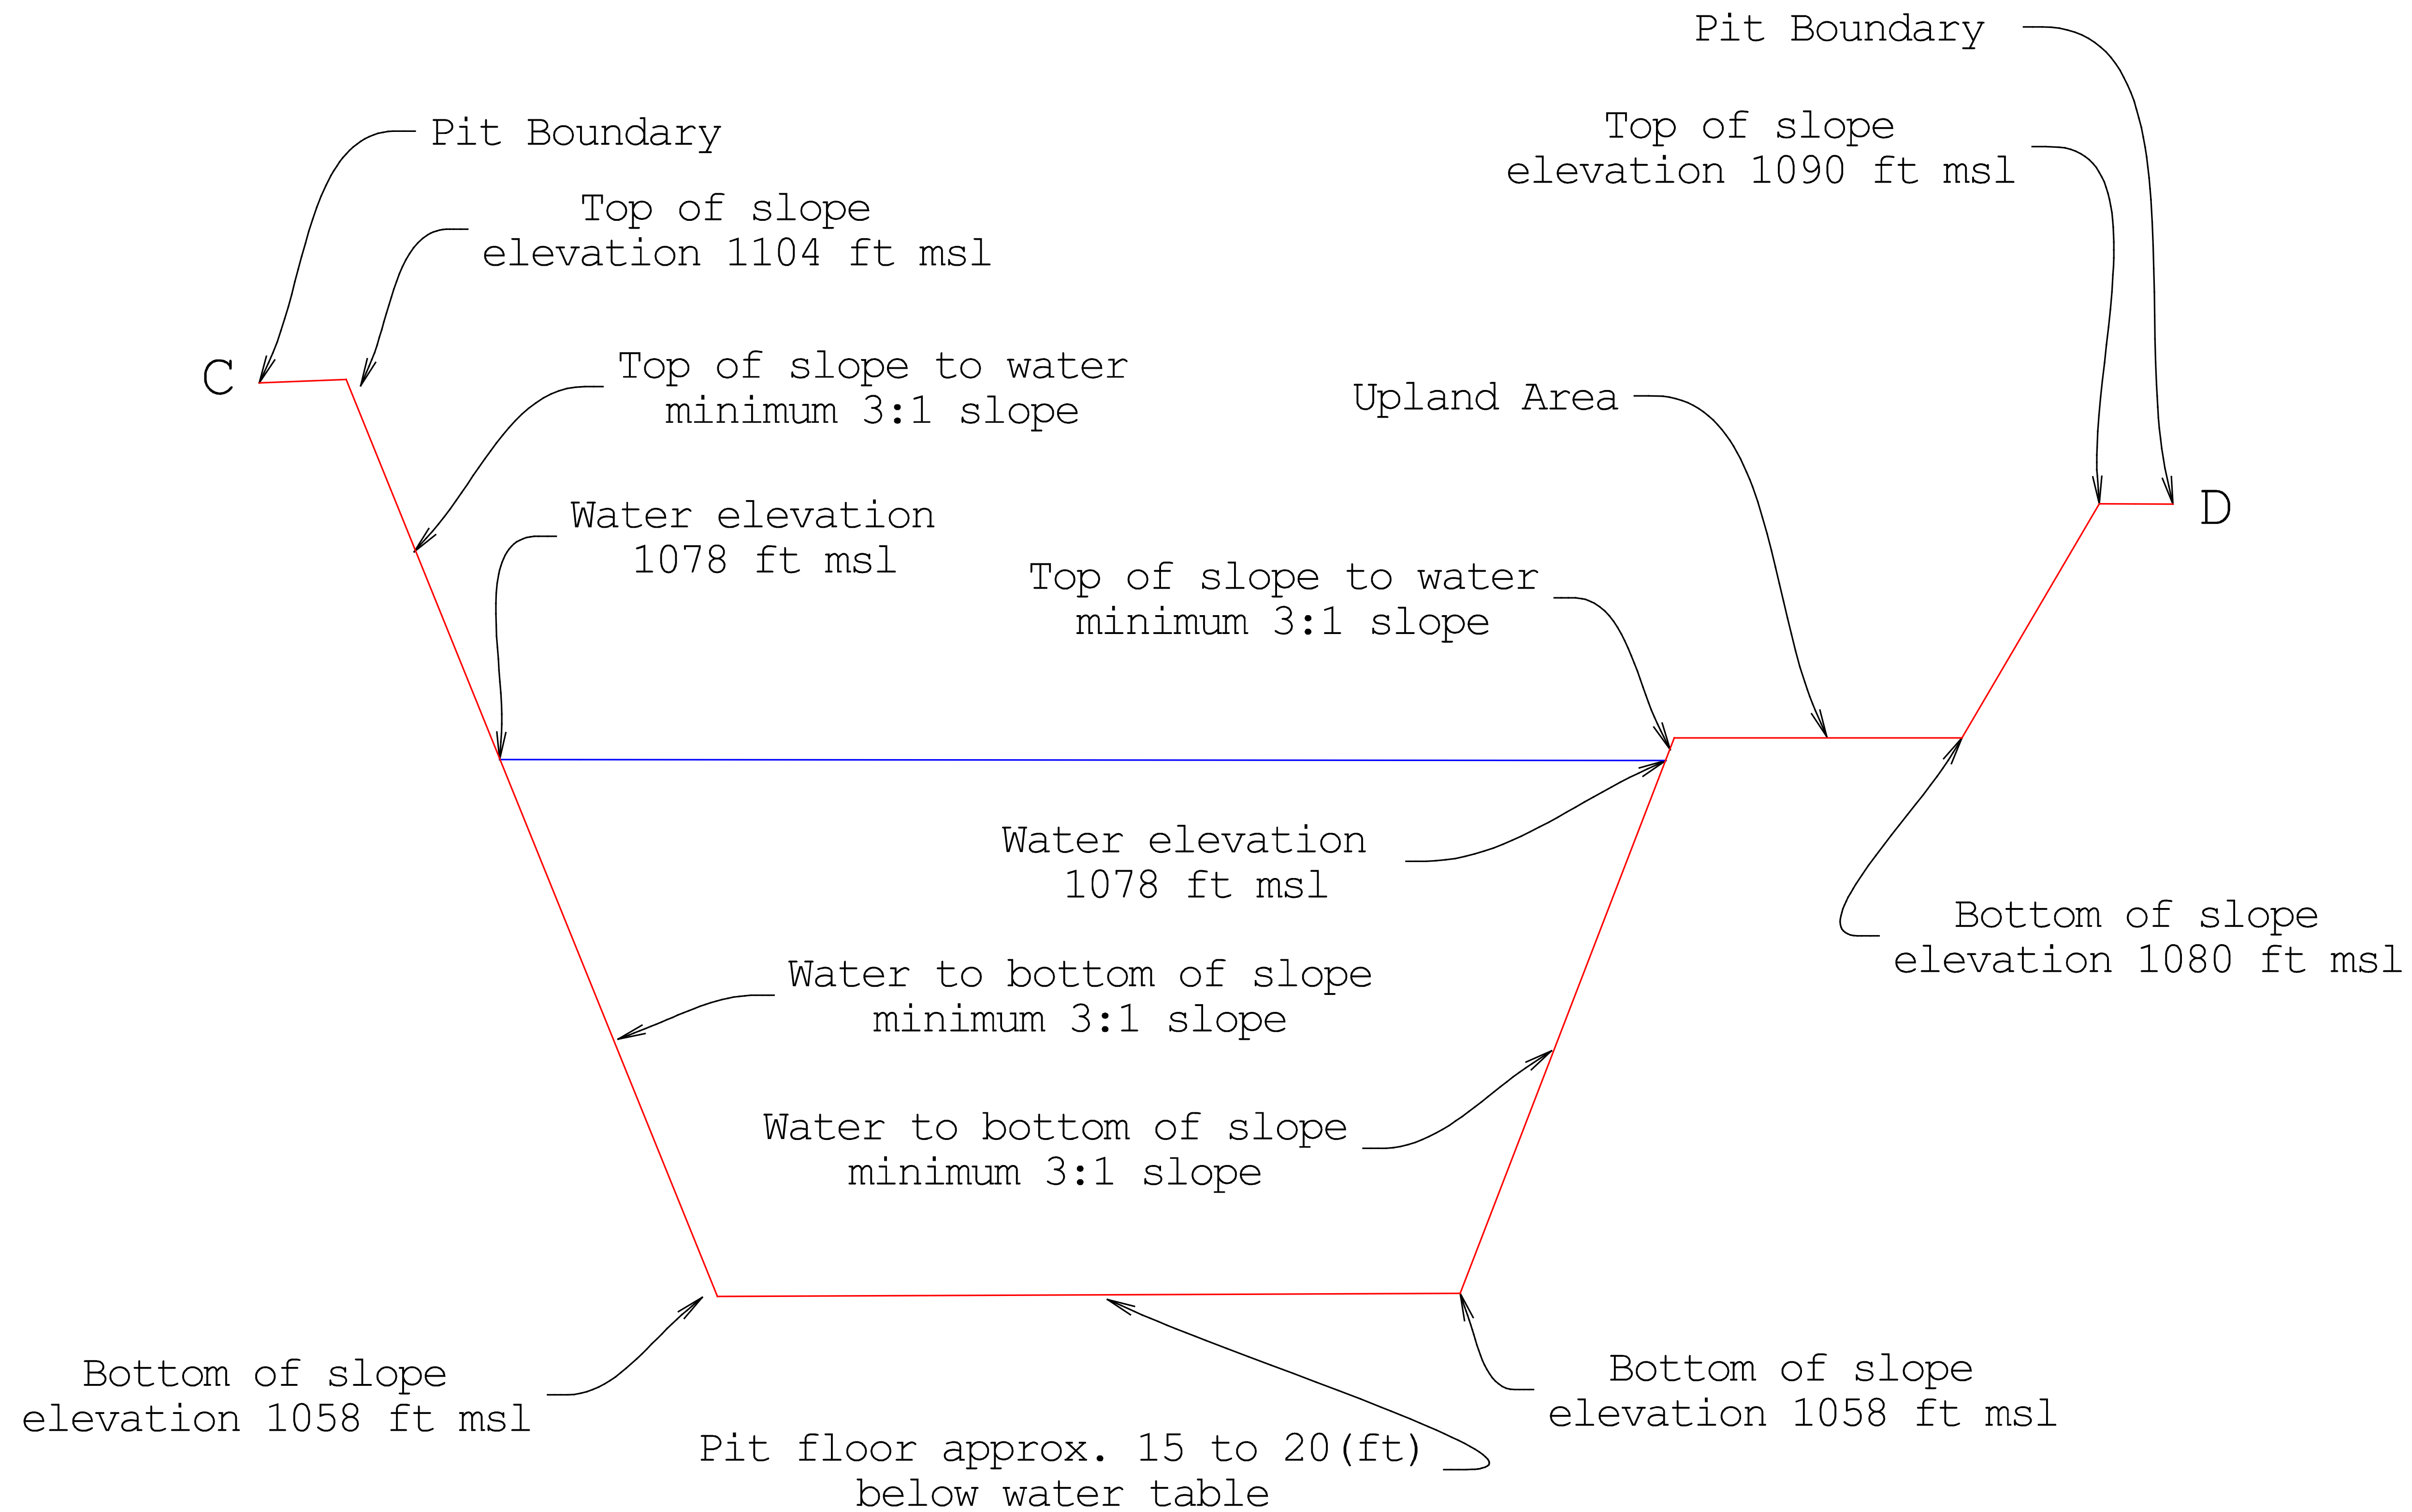

Dusick Cross Section C-D