

DUSICK

Printed 01/05/2023

Scale = 1:364'



Parcel Boundary
Pit Boundary

500 circle from
navigable waterway

500 circle from
navigable waterway

Gravel Road to cross wetland
3000 square feet of disturbance
to wetland area.

Gravel Road to cross wetland
2000 square feet or disturbance
to wetland area.

Pit Boundary

Dusick Expansion


North

Date:
12/13/23

Final Site Map

0 200

Scale (ft)

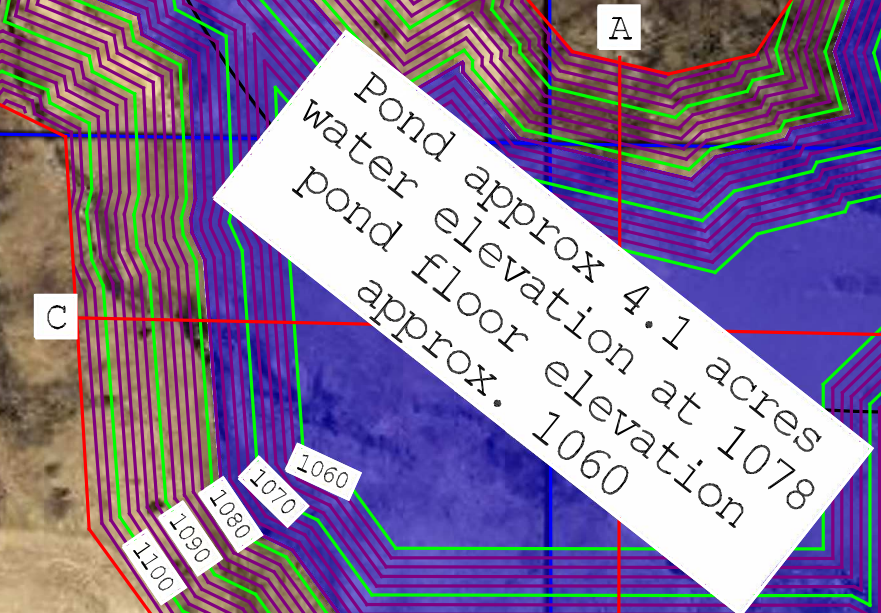

Setbacks from property boundaries
and wetlands will be a minimum 50ft.

All area in dark blue on map will be pond
7.9 acres is covered by pond
All area not in dark blue will be upland
16 acres is covered by upland

A slope no steeper than 3:1
shall be extended 6 feet
vertically below the lowest
seasonal water level

BRIGGS
Shed
House
Well

Shed
House
Well
Driveway
ZAIS

Disclaimer: This map is a compilation of records as they appear in the Chippewa County Offices
affecting the area shown and is to be used only for reference purposes.

DUSICK

Printed 01/05/2023

Scale = 1:364'



Parcel Boundary
Pit Boundary

500 circle from
navigable waterway

500 circle from
navigable waterway

Gravel Road to cross wetland
3000 square feet of disturbance
to wetland area.

Gravel Road to cross wetland
2000 square feet or disturbance
to wetland area.

Dusick Expansion

North

Date:
12/13/23


Initial Site Map

0 200

Scale (ft)

Setbacks from property boundaries
and wetlands will be a minimum 50ft.


Disclaimer: This map is a compilation of records as they appear in the Chippewa County Offices
affecting the area shown and is to be used only for reference purposes.

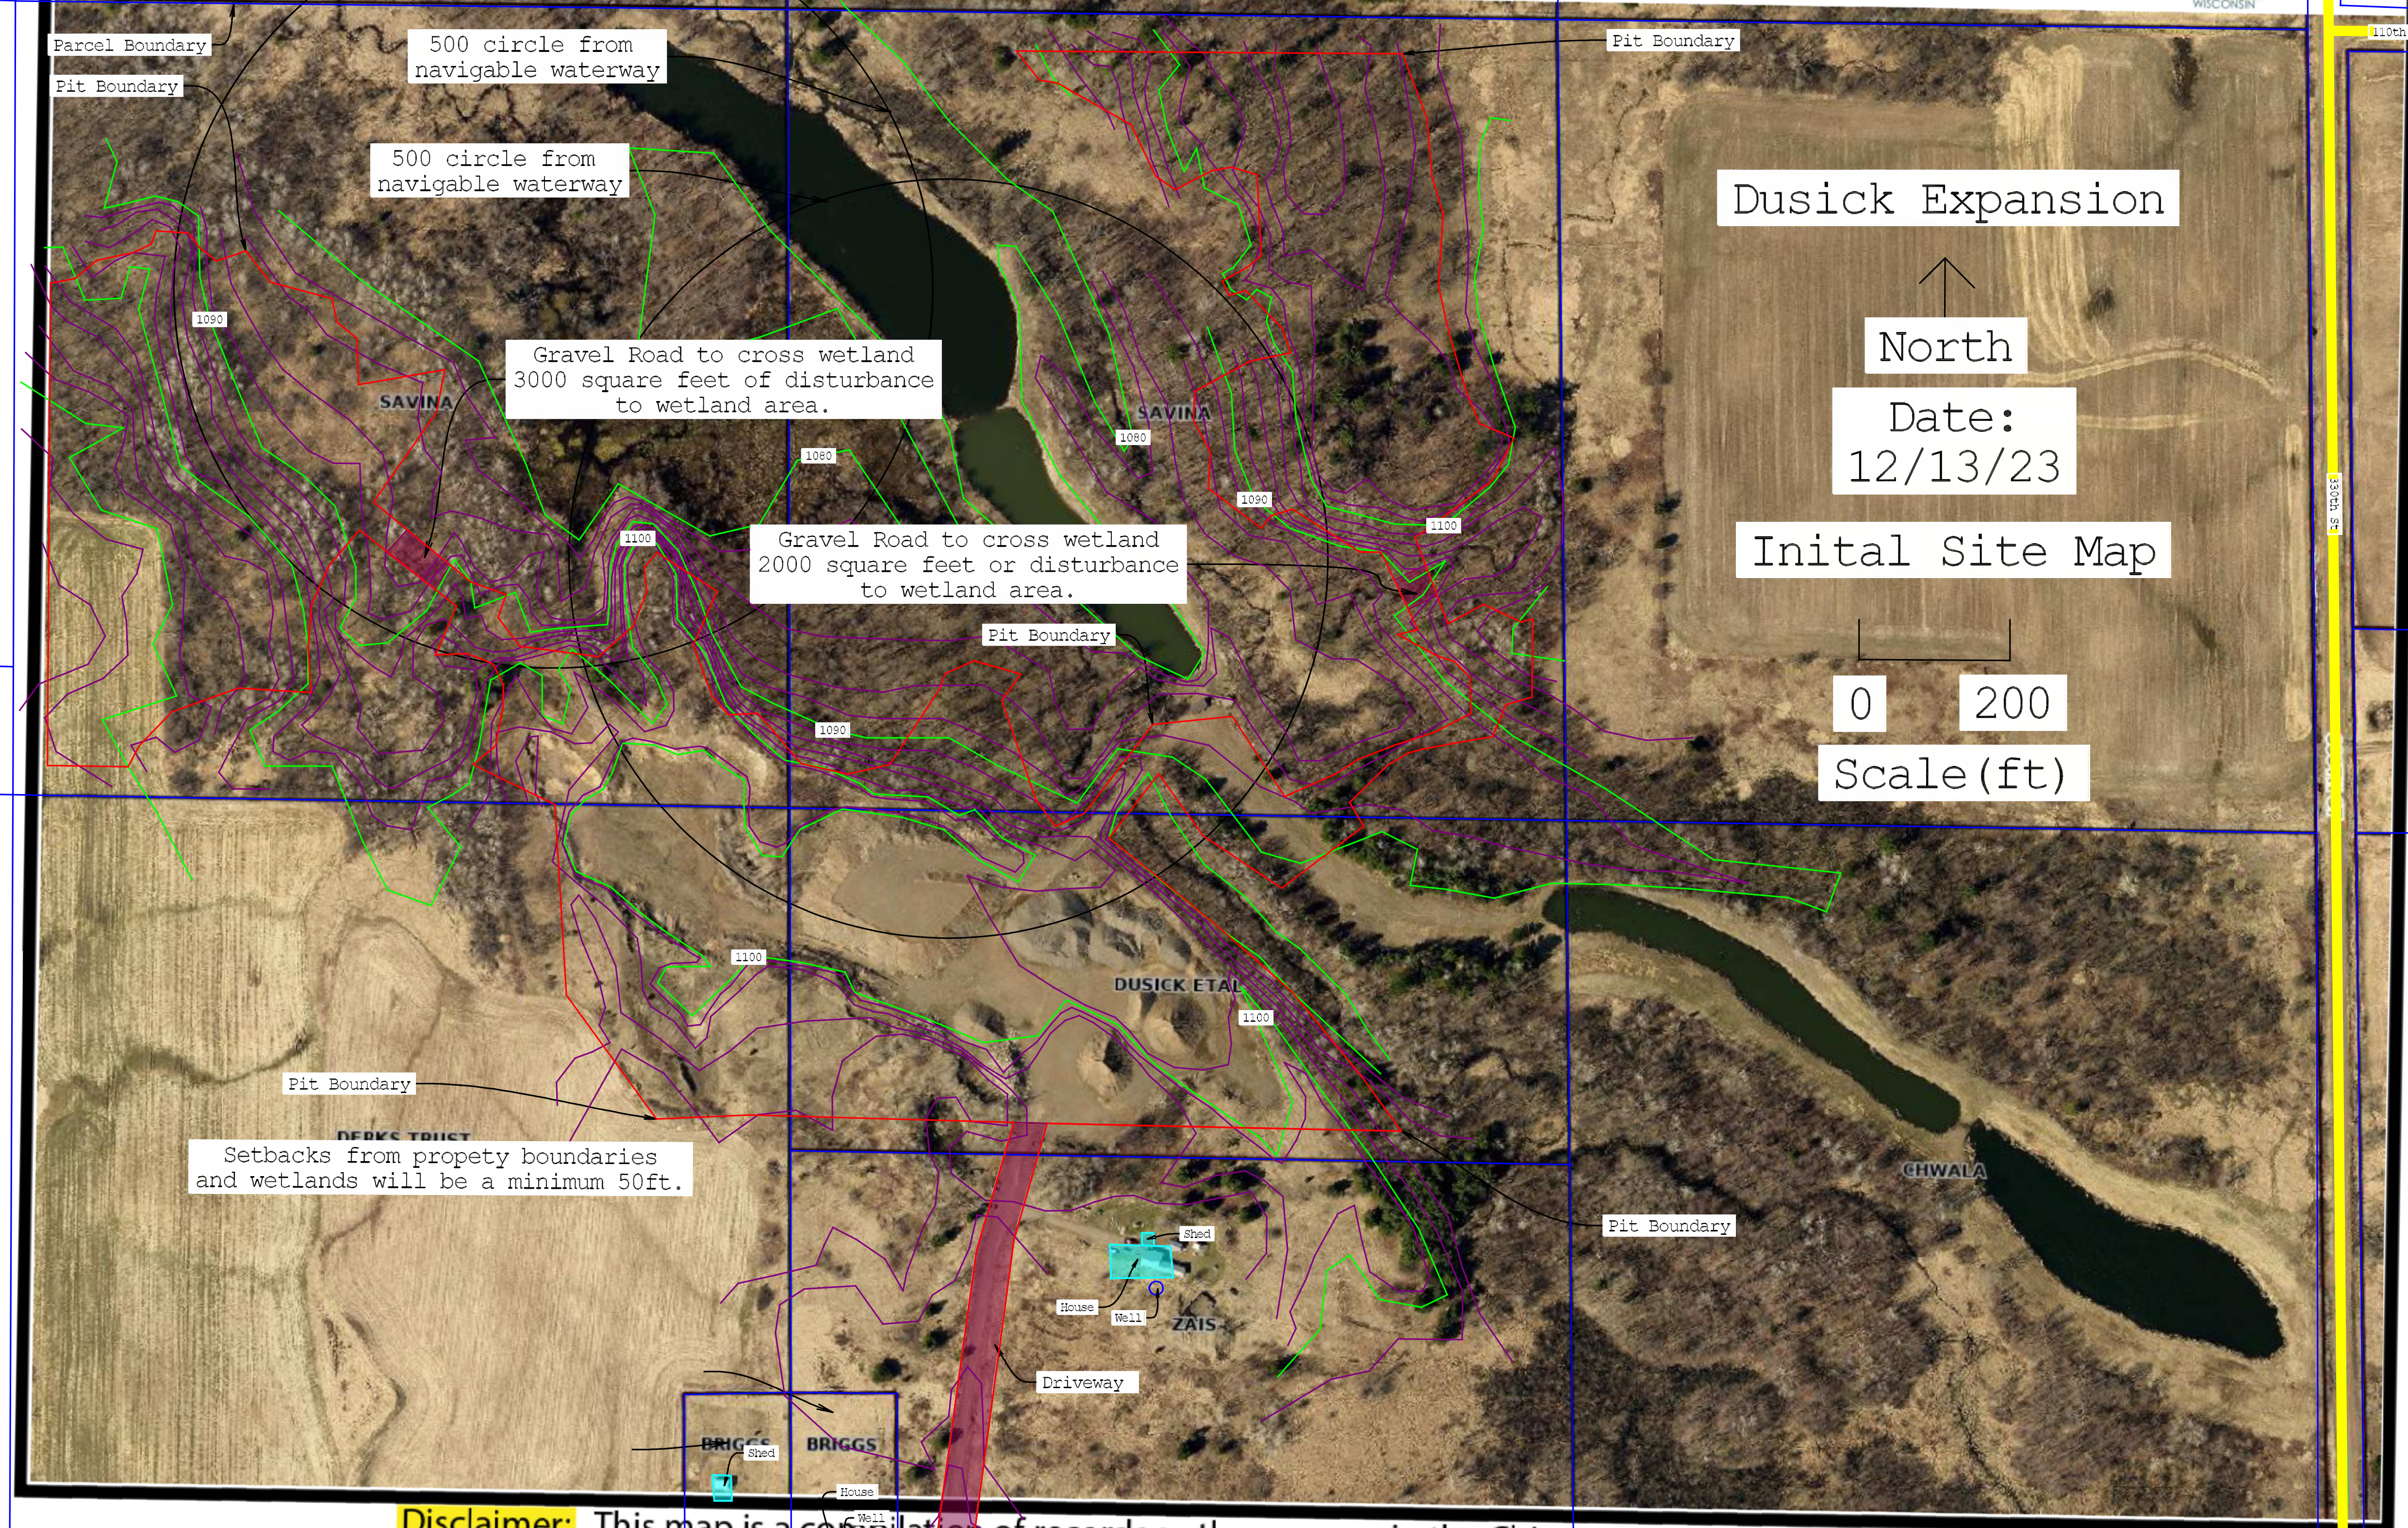

DUSICK

Printed 01/05/2023

Scale = 1:364'

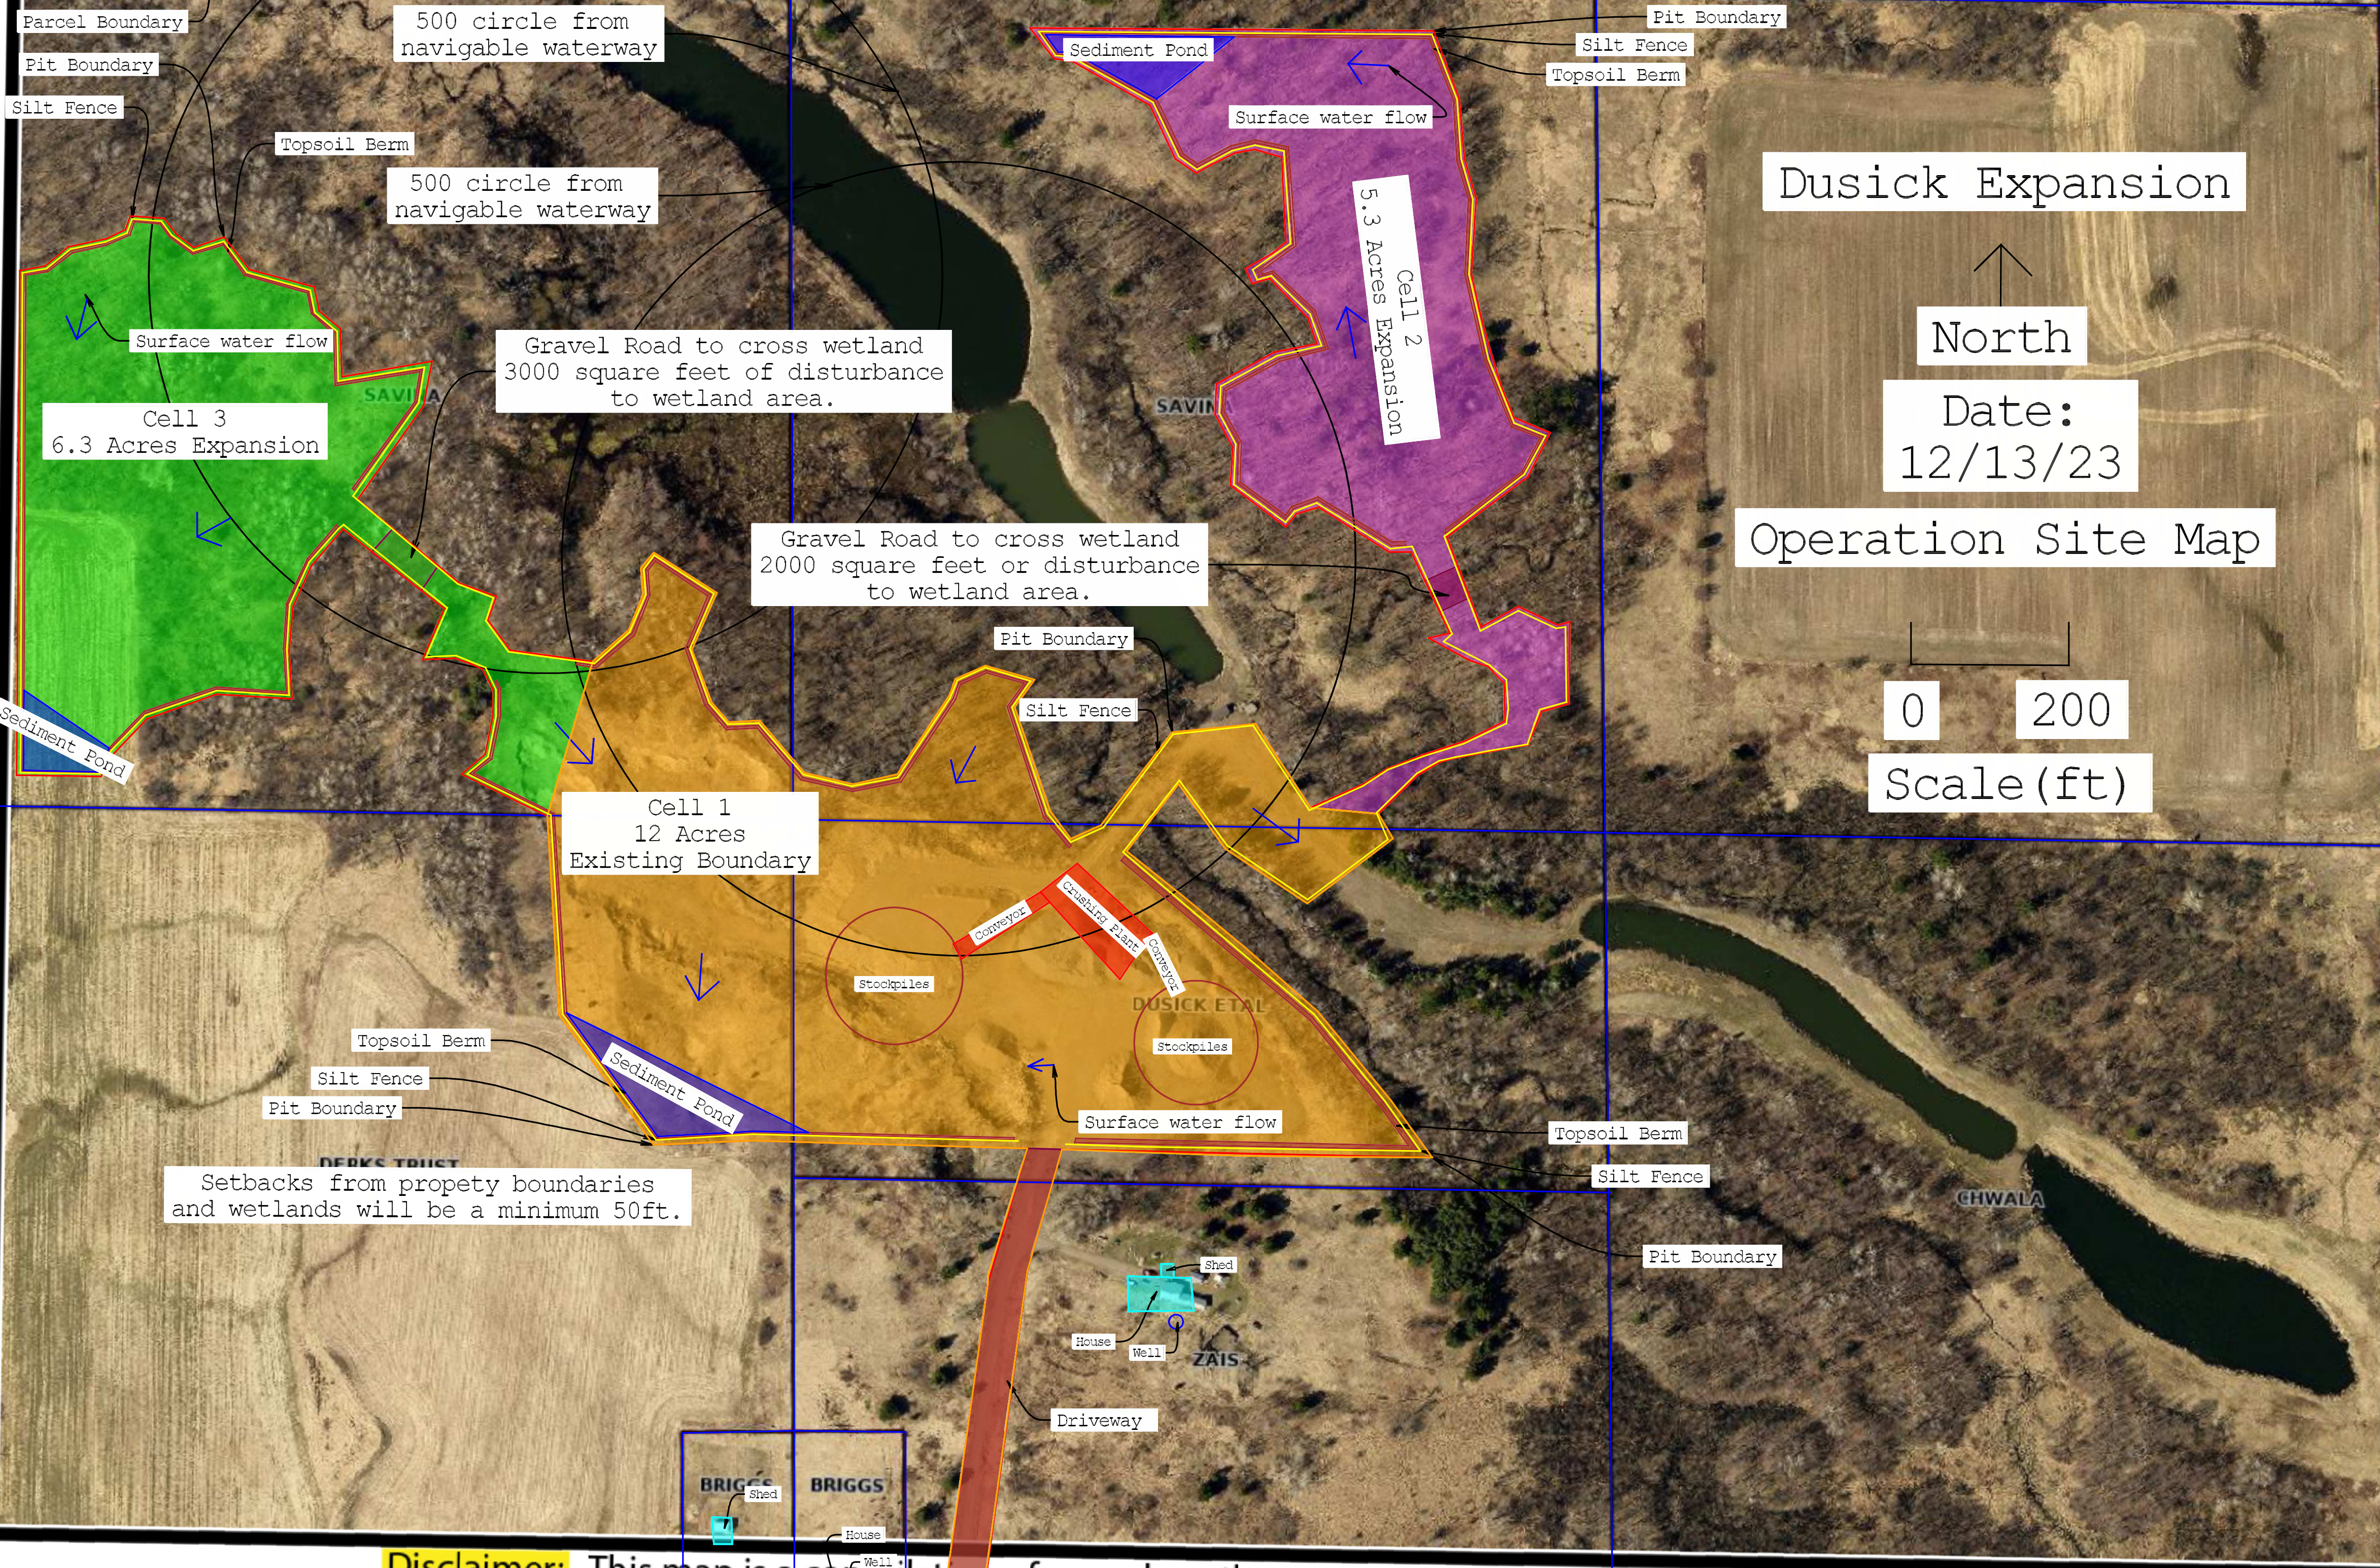

Dusick Expansion

North

Date:
12/13/23

Operation Site Map

0 200

Scale (ft)

Disclaimer: This map is a compilation of records as they appear in the Chippewa County Offices affecting the area shown and is to be used only for reference purposes.