



100 ft

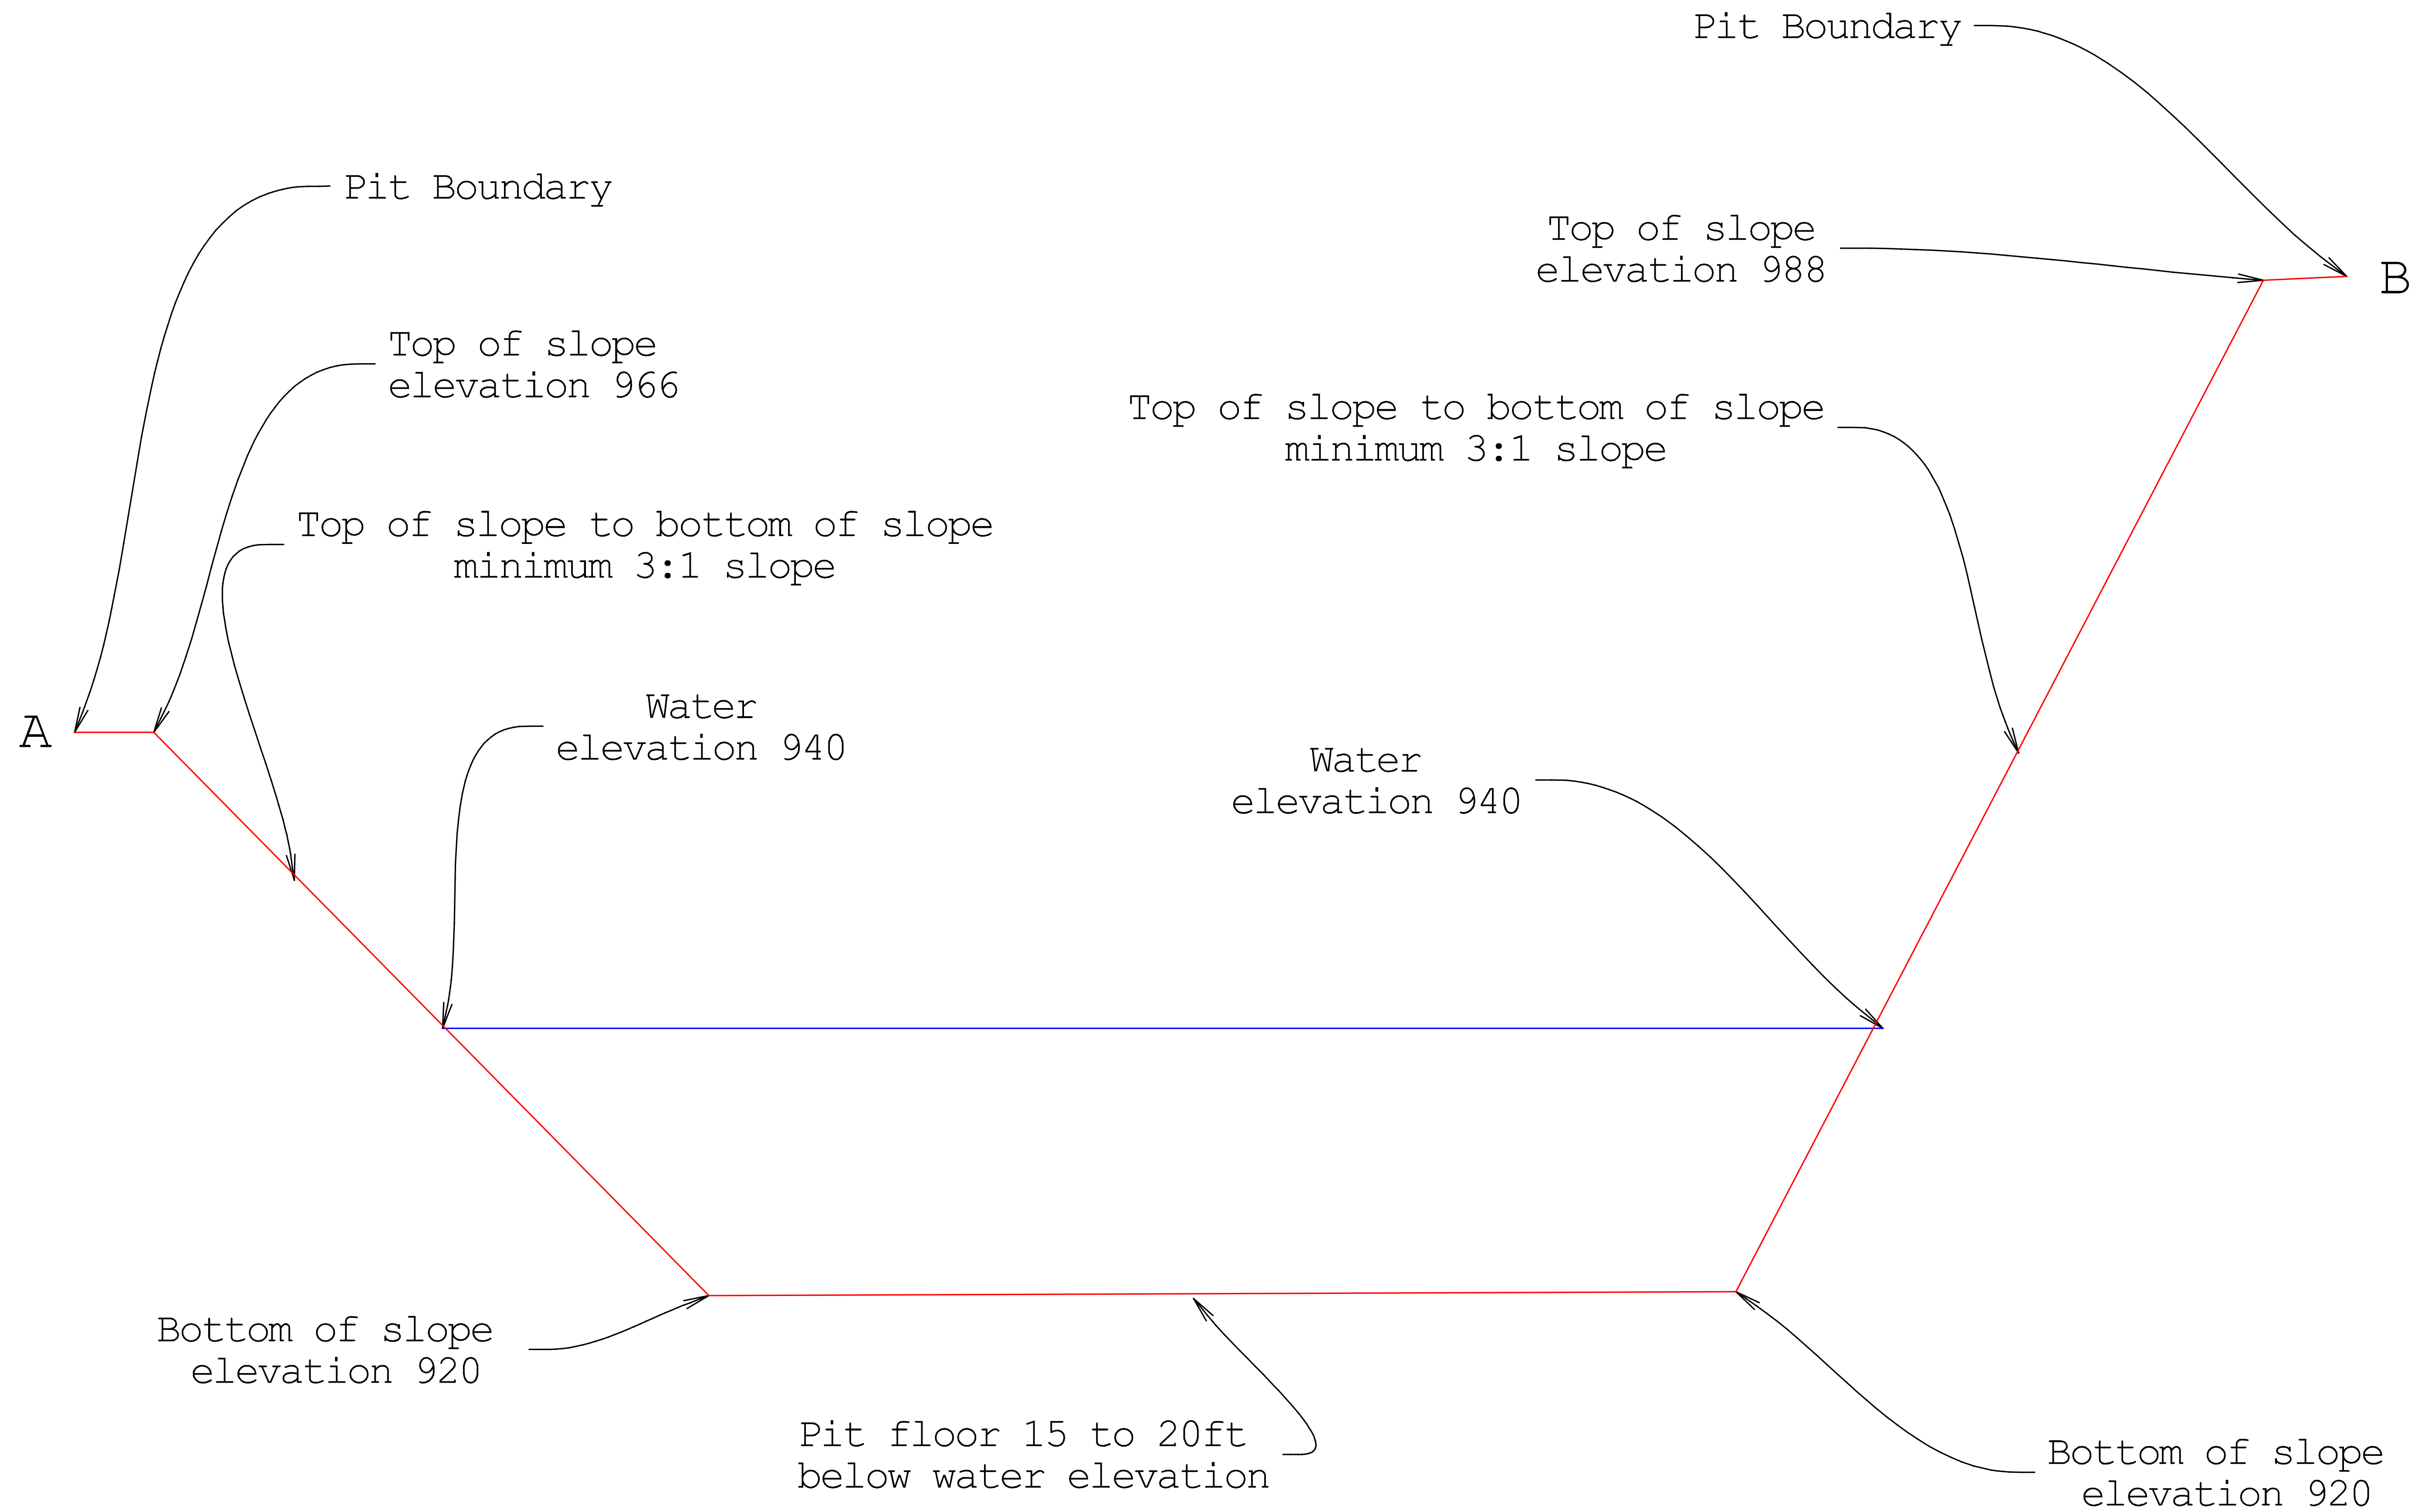

Mallard Road Cross Section A-B



100 ft

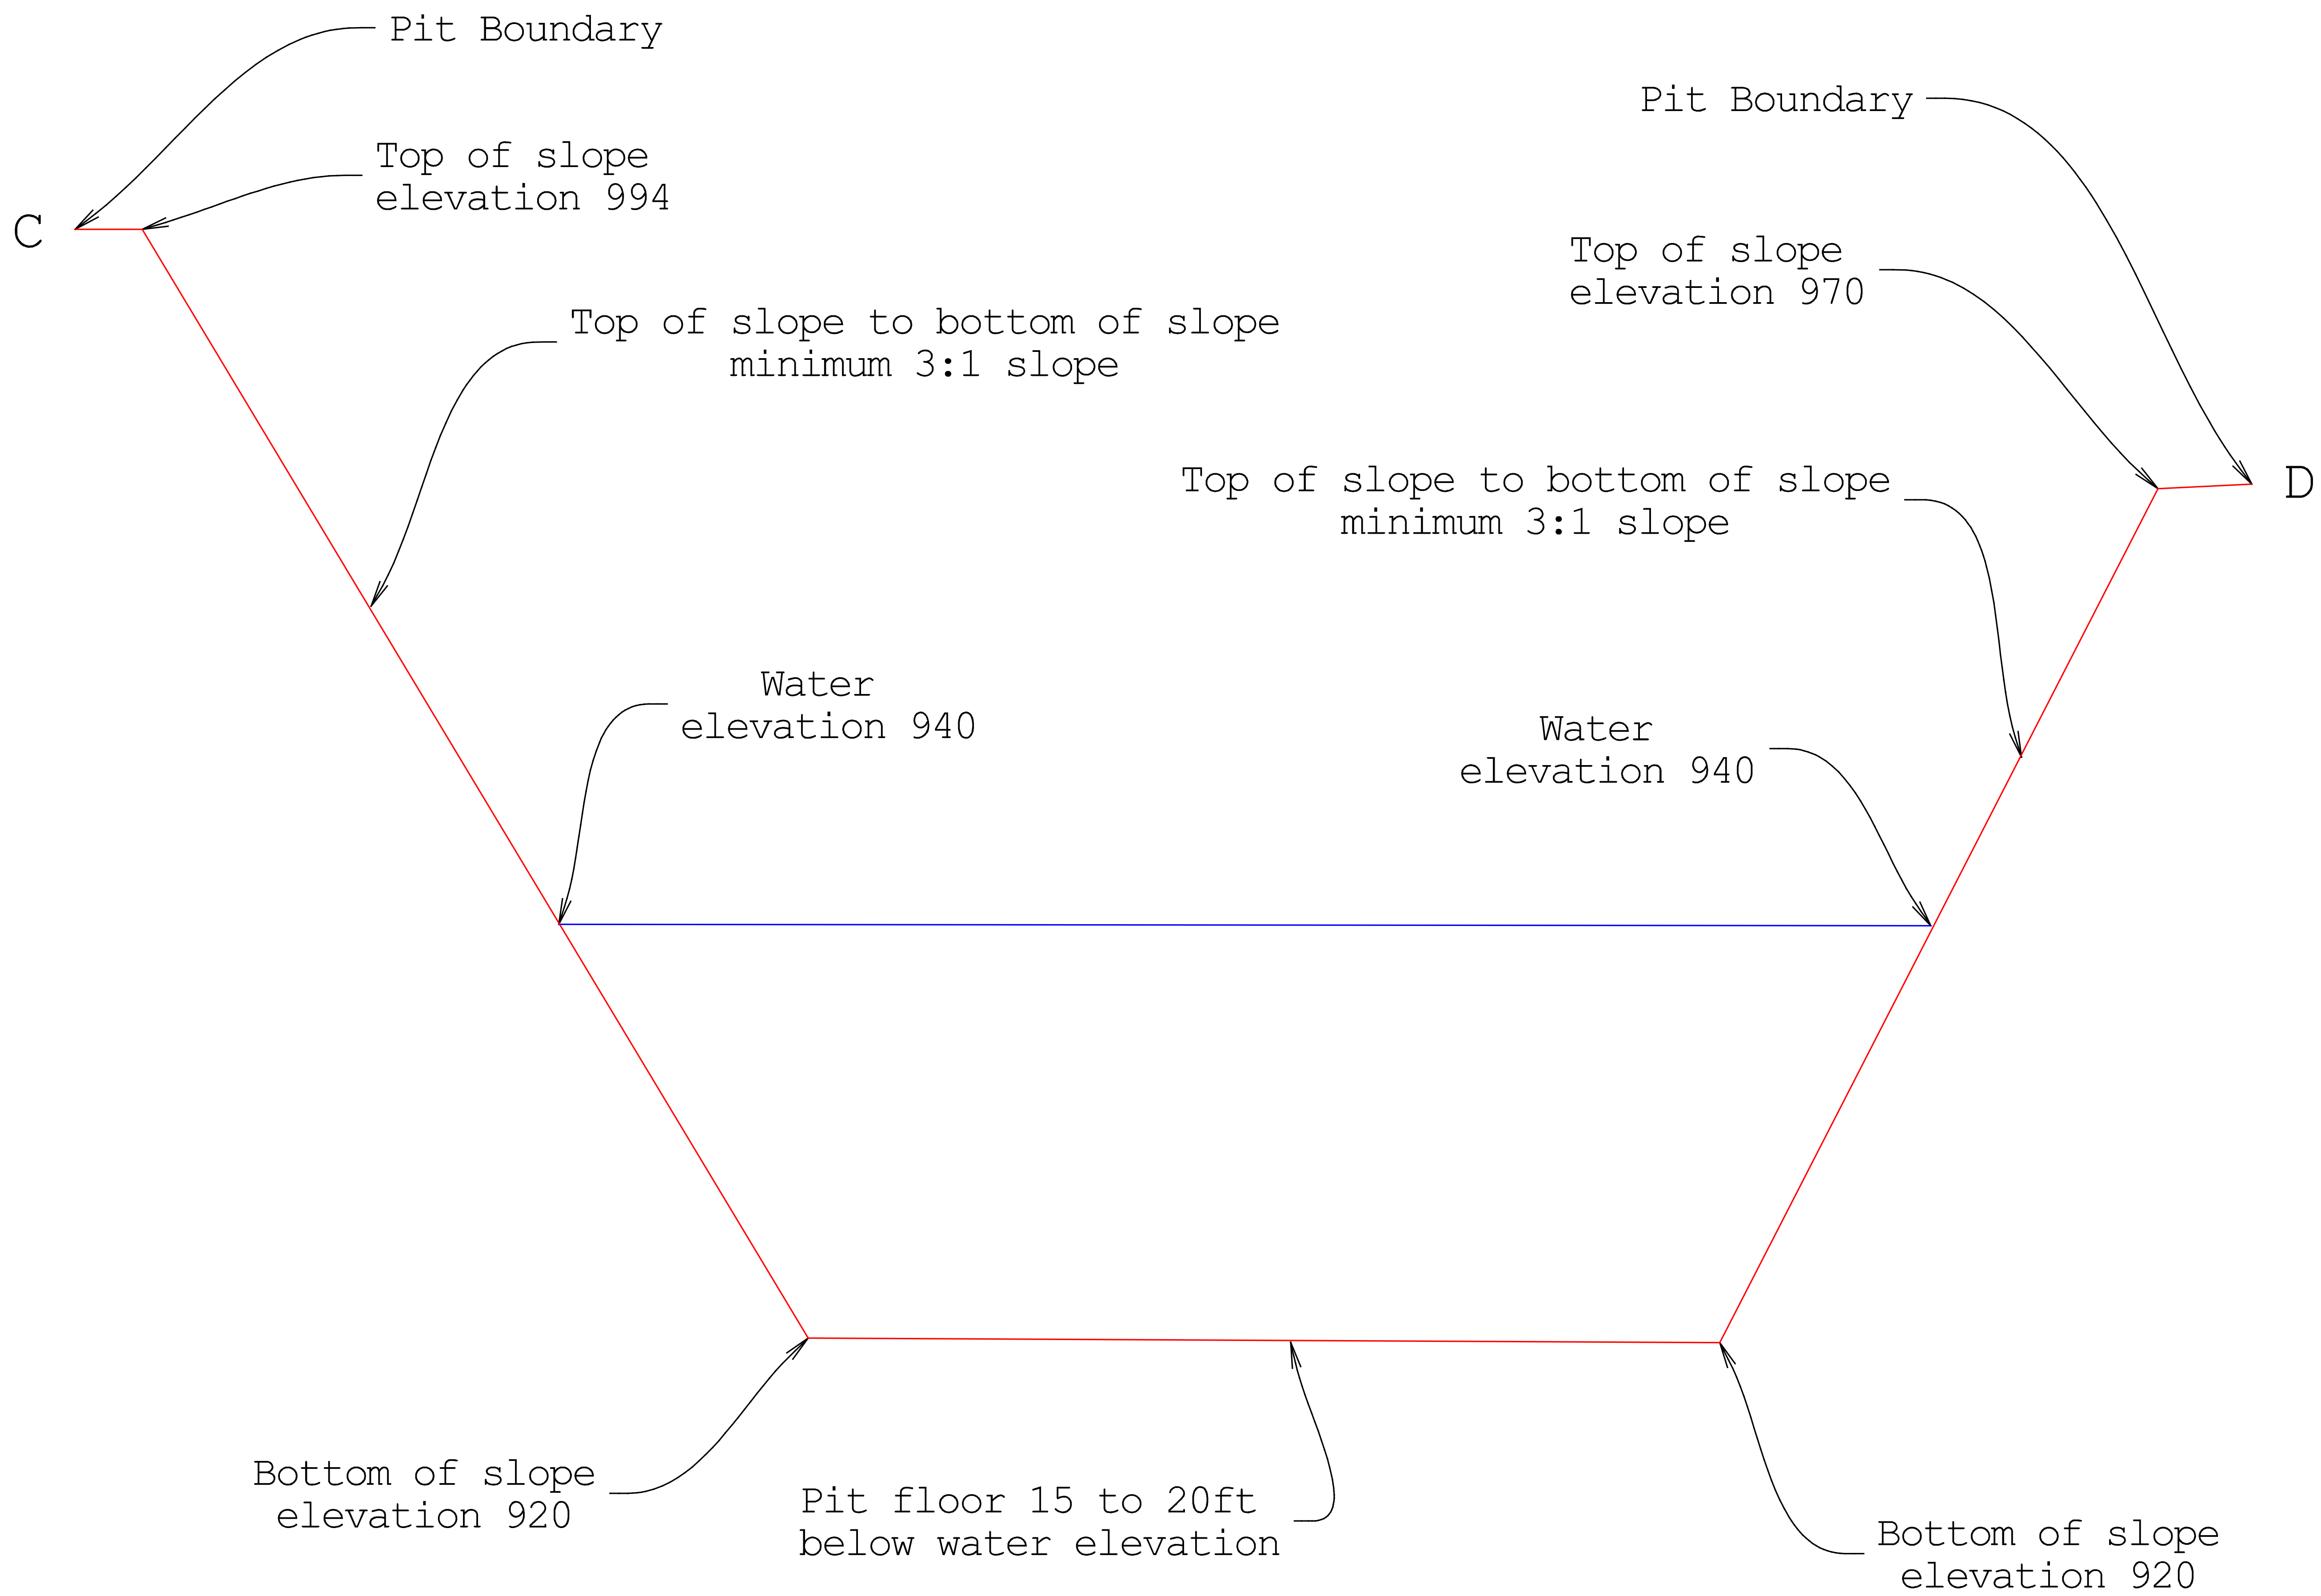

Mallard Road Cross Section C-D