


100 ft

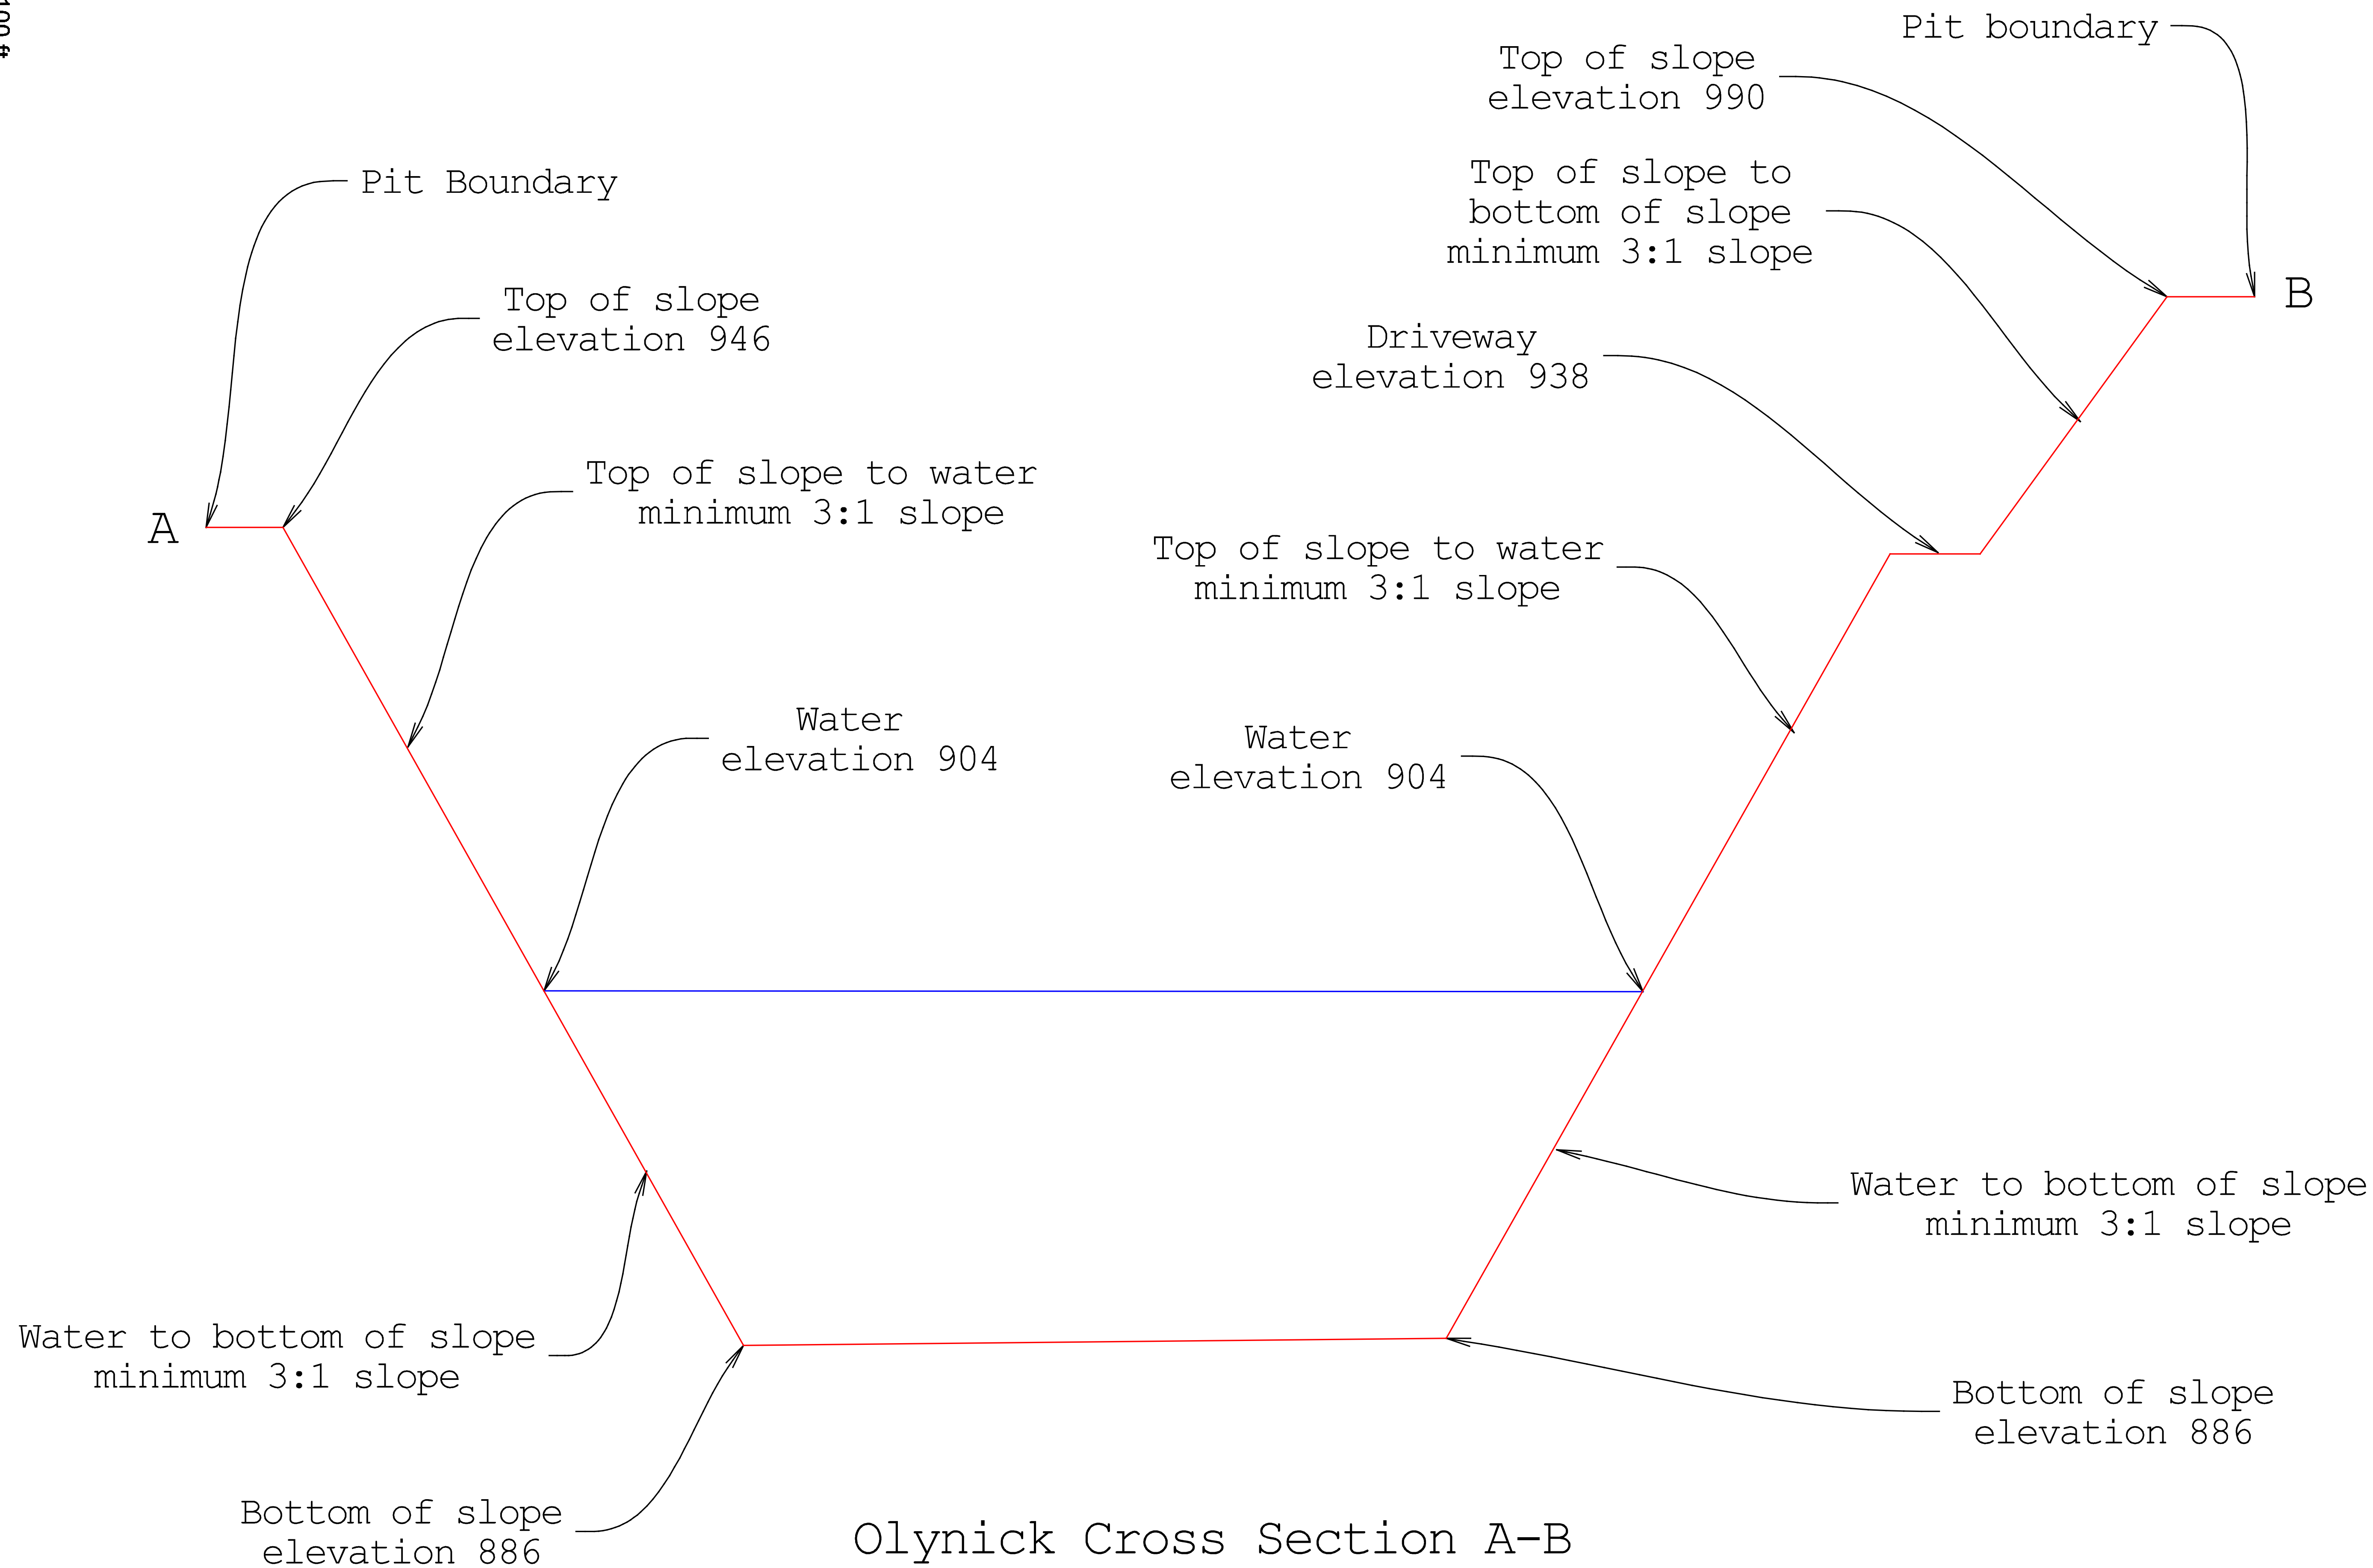

Olynick Cross Section A-B

100 ft

