



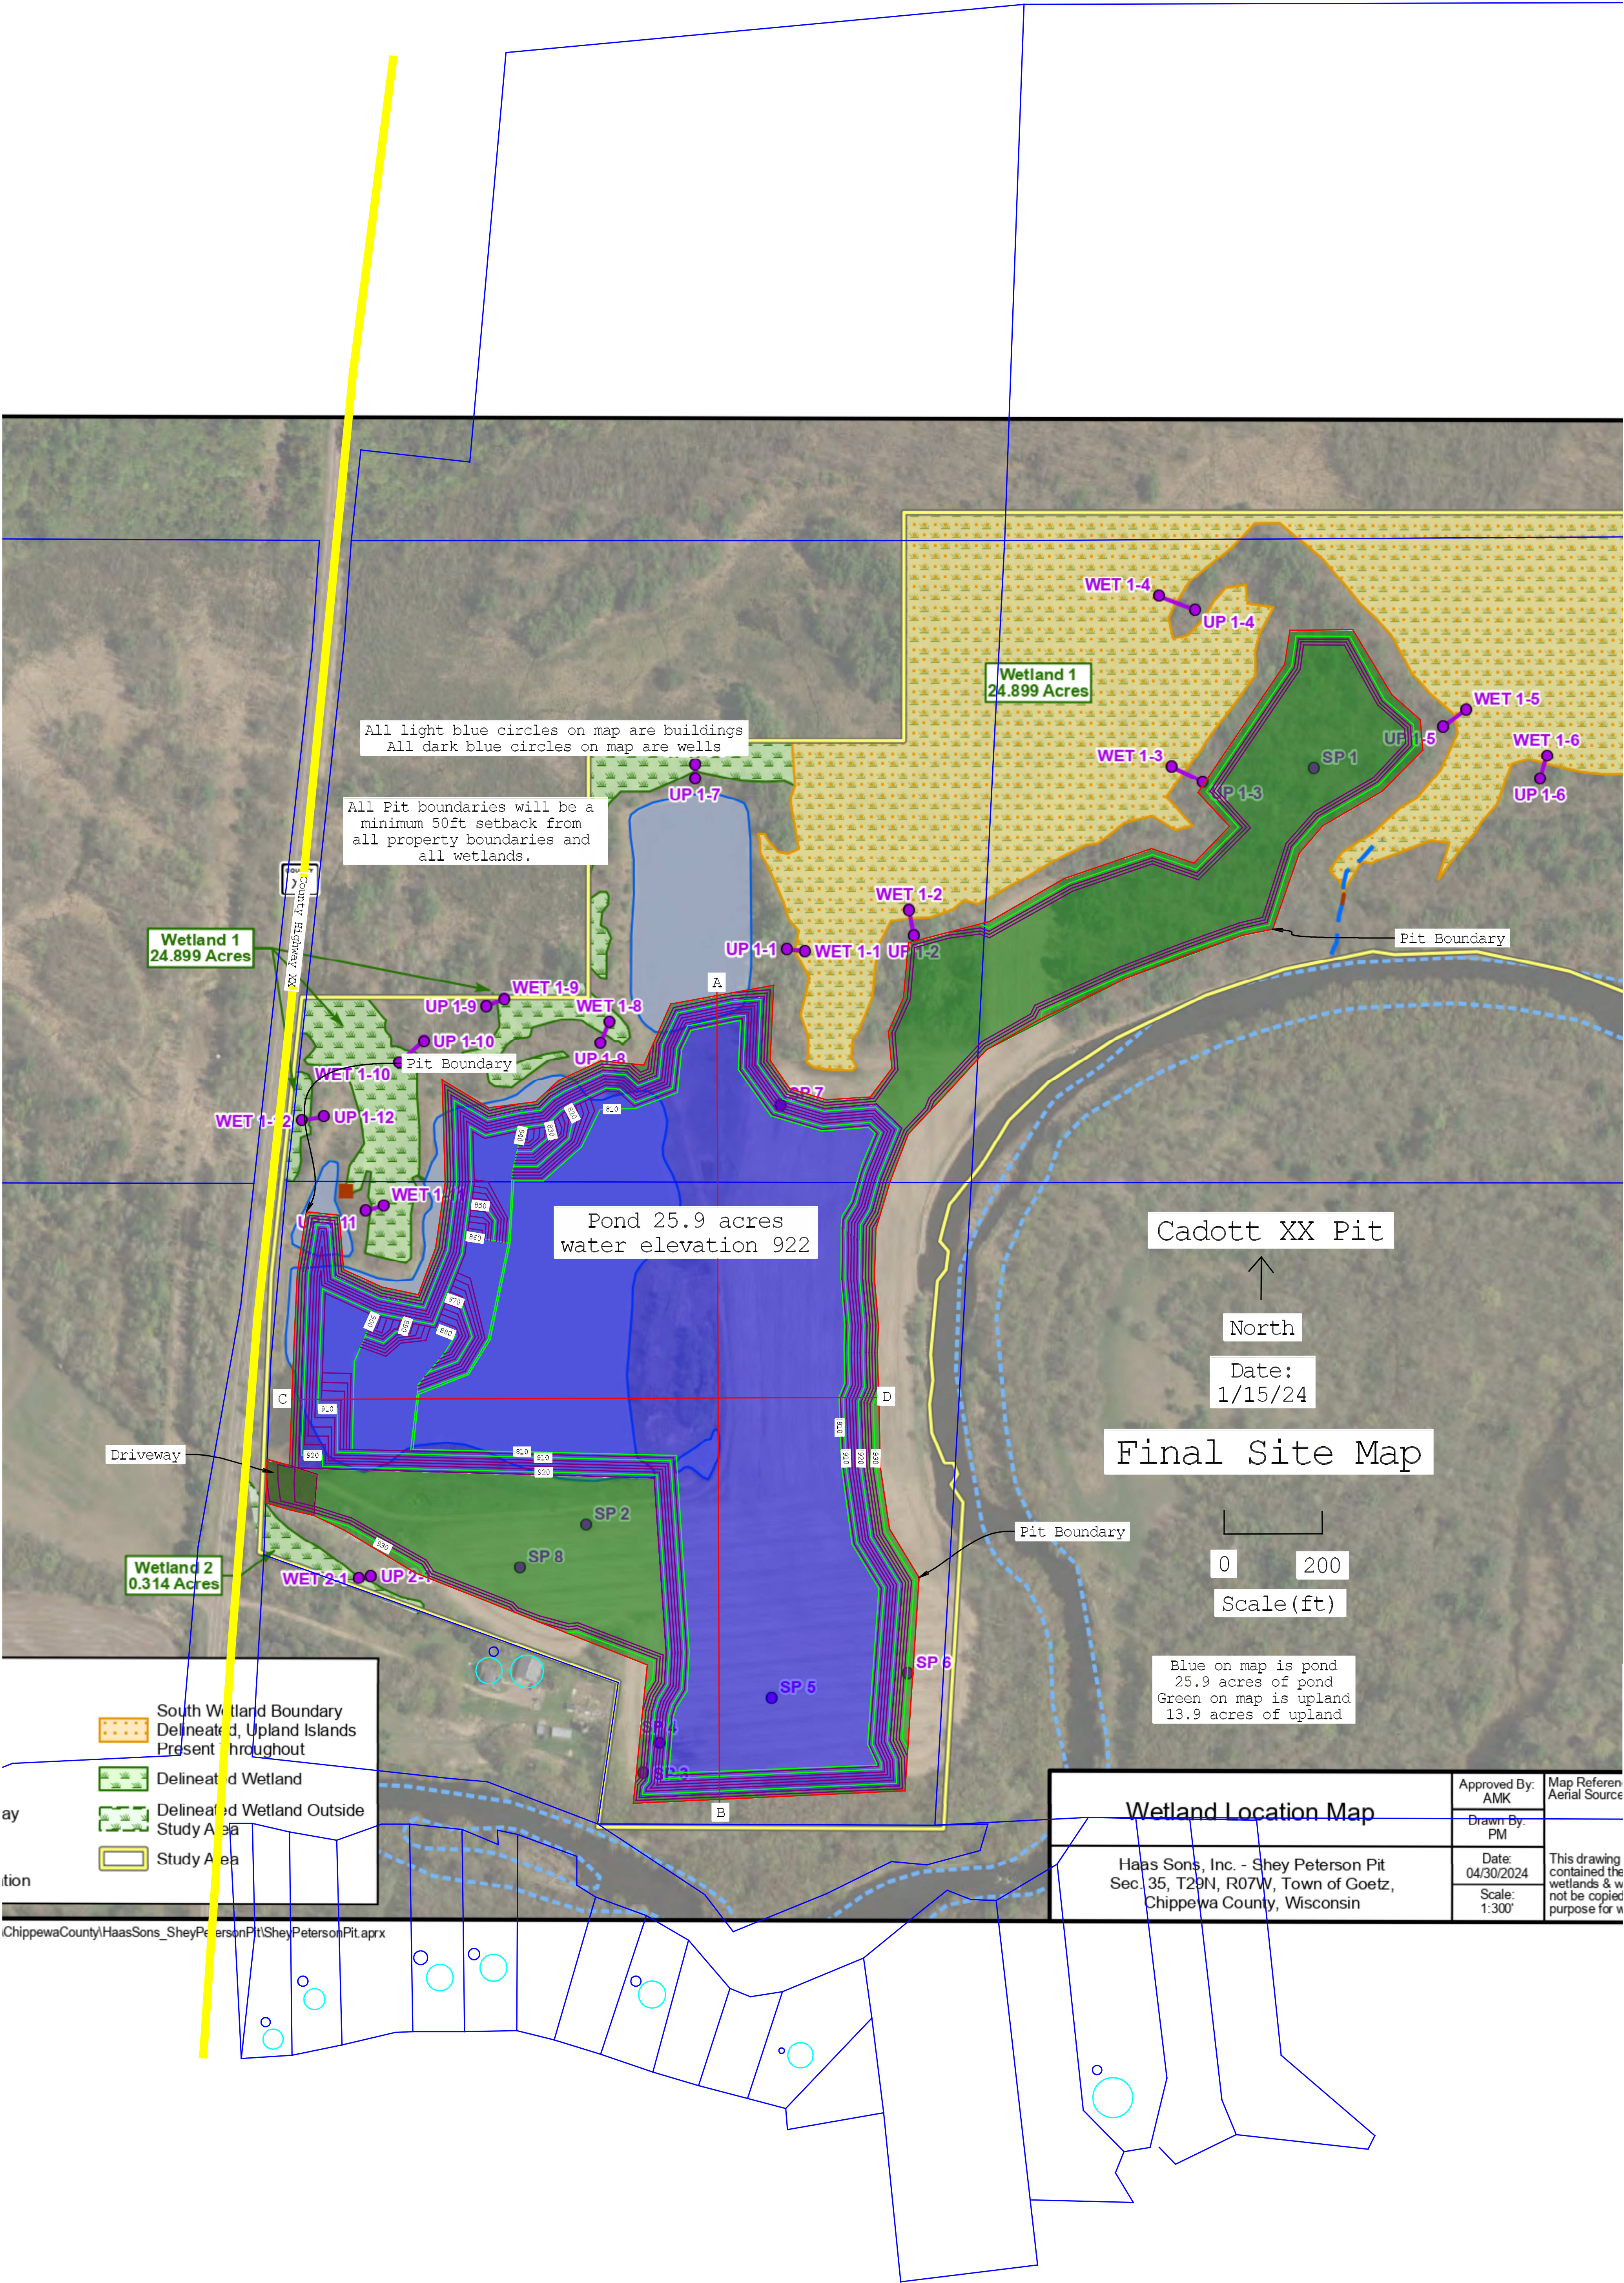

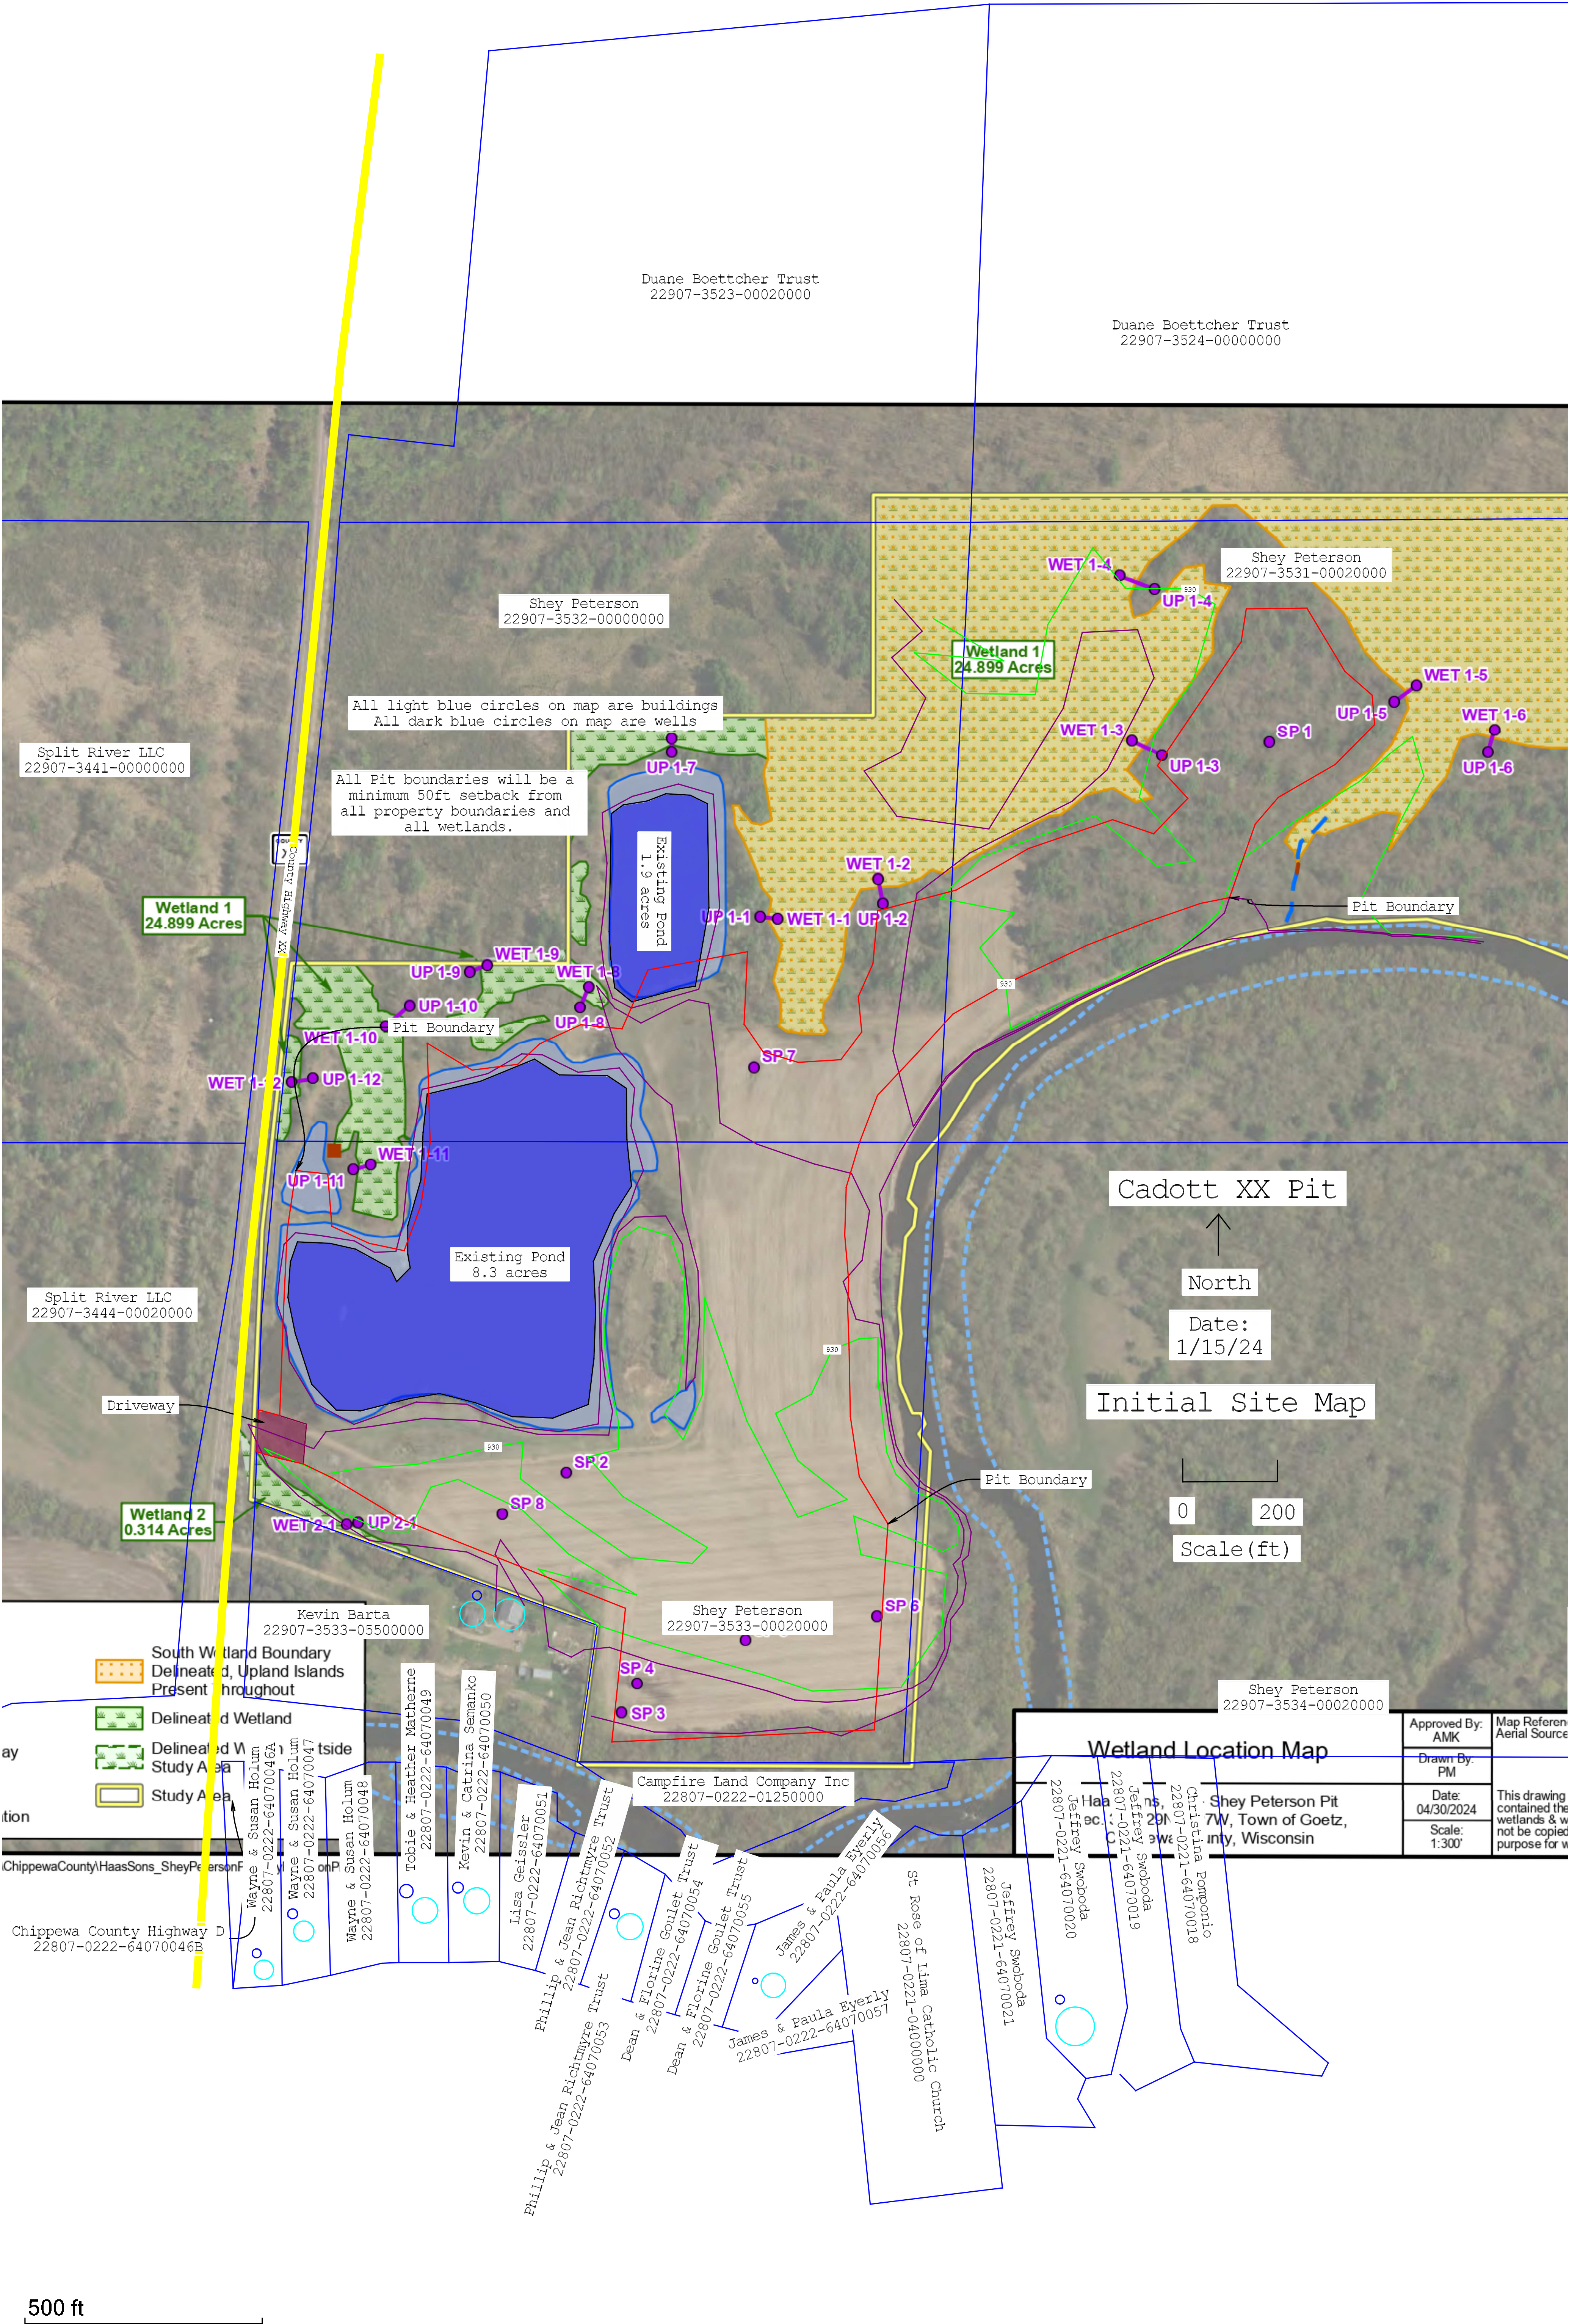

500 ft

Cadott XX Pit

North

Date:
1/15/24

Initial Site Map

0 200

Scale (ft)

Wetland Location Map

Approved By: AMK	Map Referen Aerial Source
Drawn By: PM	
Date: 04/30/2024	This drawing contained the wetlands & w not be copied purpose for w
Scale: 1:300'	

Shey Peterson Pit
7W, Town of Goetz,
nty, Wisconsin

Jeffrey Swoboda
22807-0221-64070020
Jeffrey Swoboda
22807-0221-64070019
Christina Pomponio
22807-0221-64070018

St Rose of Lima Catholic Church
22807-0221-04000000


James & Paula Eyerly
22807-0222-64070057
James & Paula Eyerly
22807-0222-64070056

Phillip & Jean Richtmyre Trust
22807-0222-64070053
Phillip & Jean Richtmyre Trust
22807-0222-64070052

Tobie & Heather Matherne
22807-0222-64070049
Kevin & Catrina Semanko
22807-0222-64070050

Wayne & Susan Holm
22807-0222-64070048
Wayne & Susan Holm
22807-0222-64070047
Wayne & Susan Holm
22807-0222-64070046A

Chippewa County Highway D
22807-0222-64070046B
Chippewa County Highway D
22807-0222-64070046C

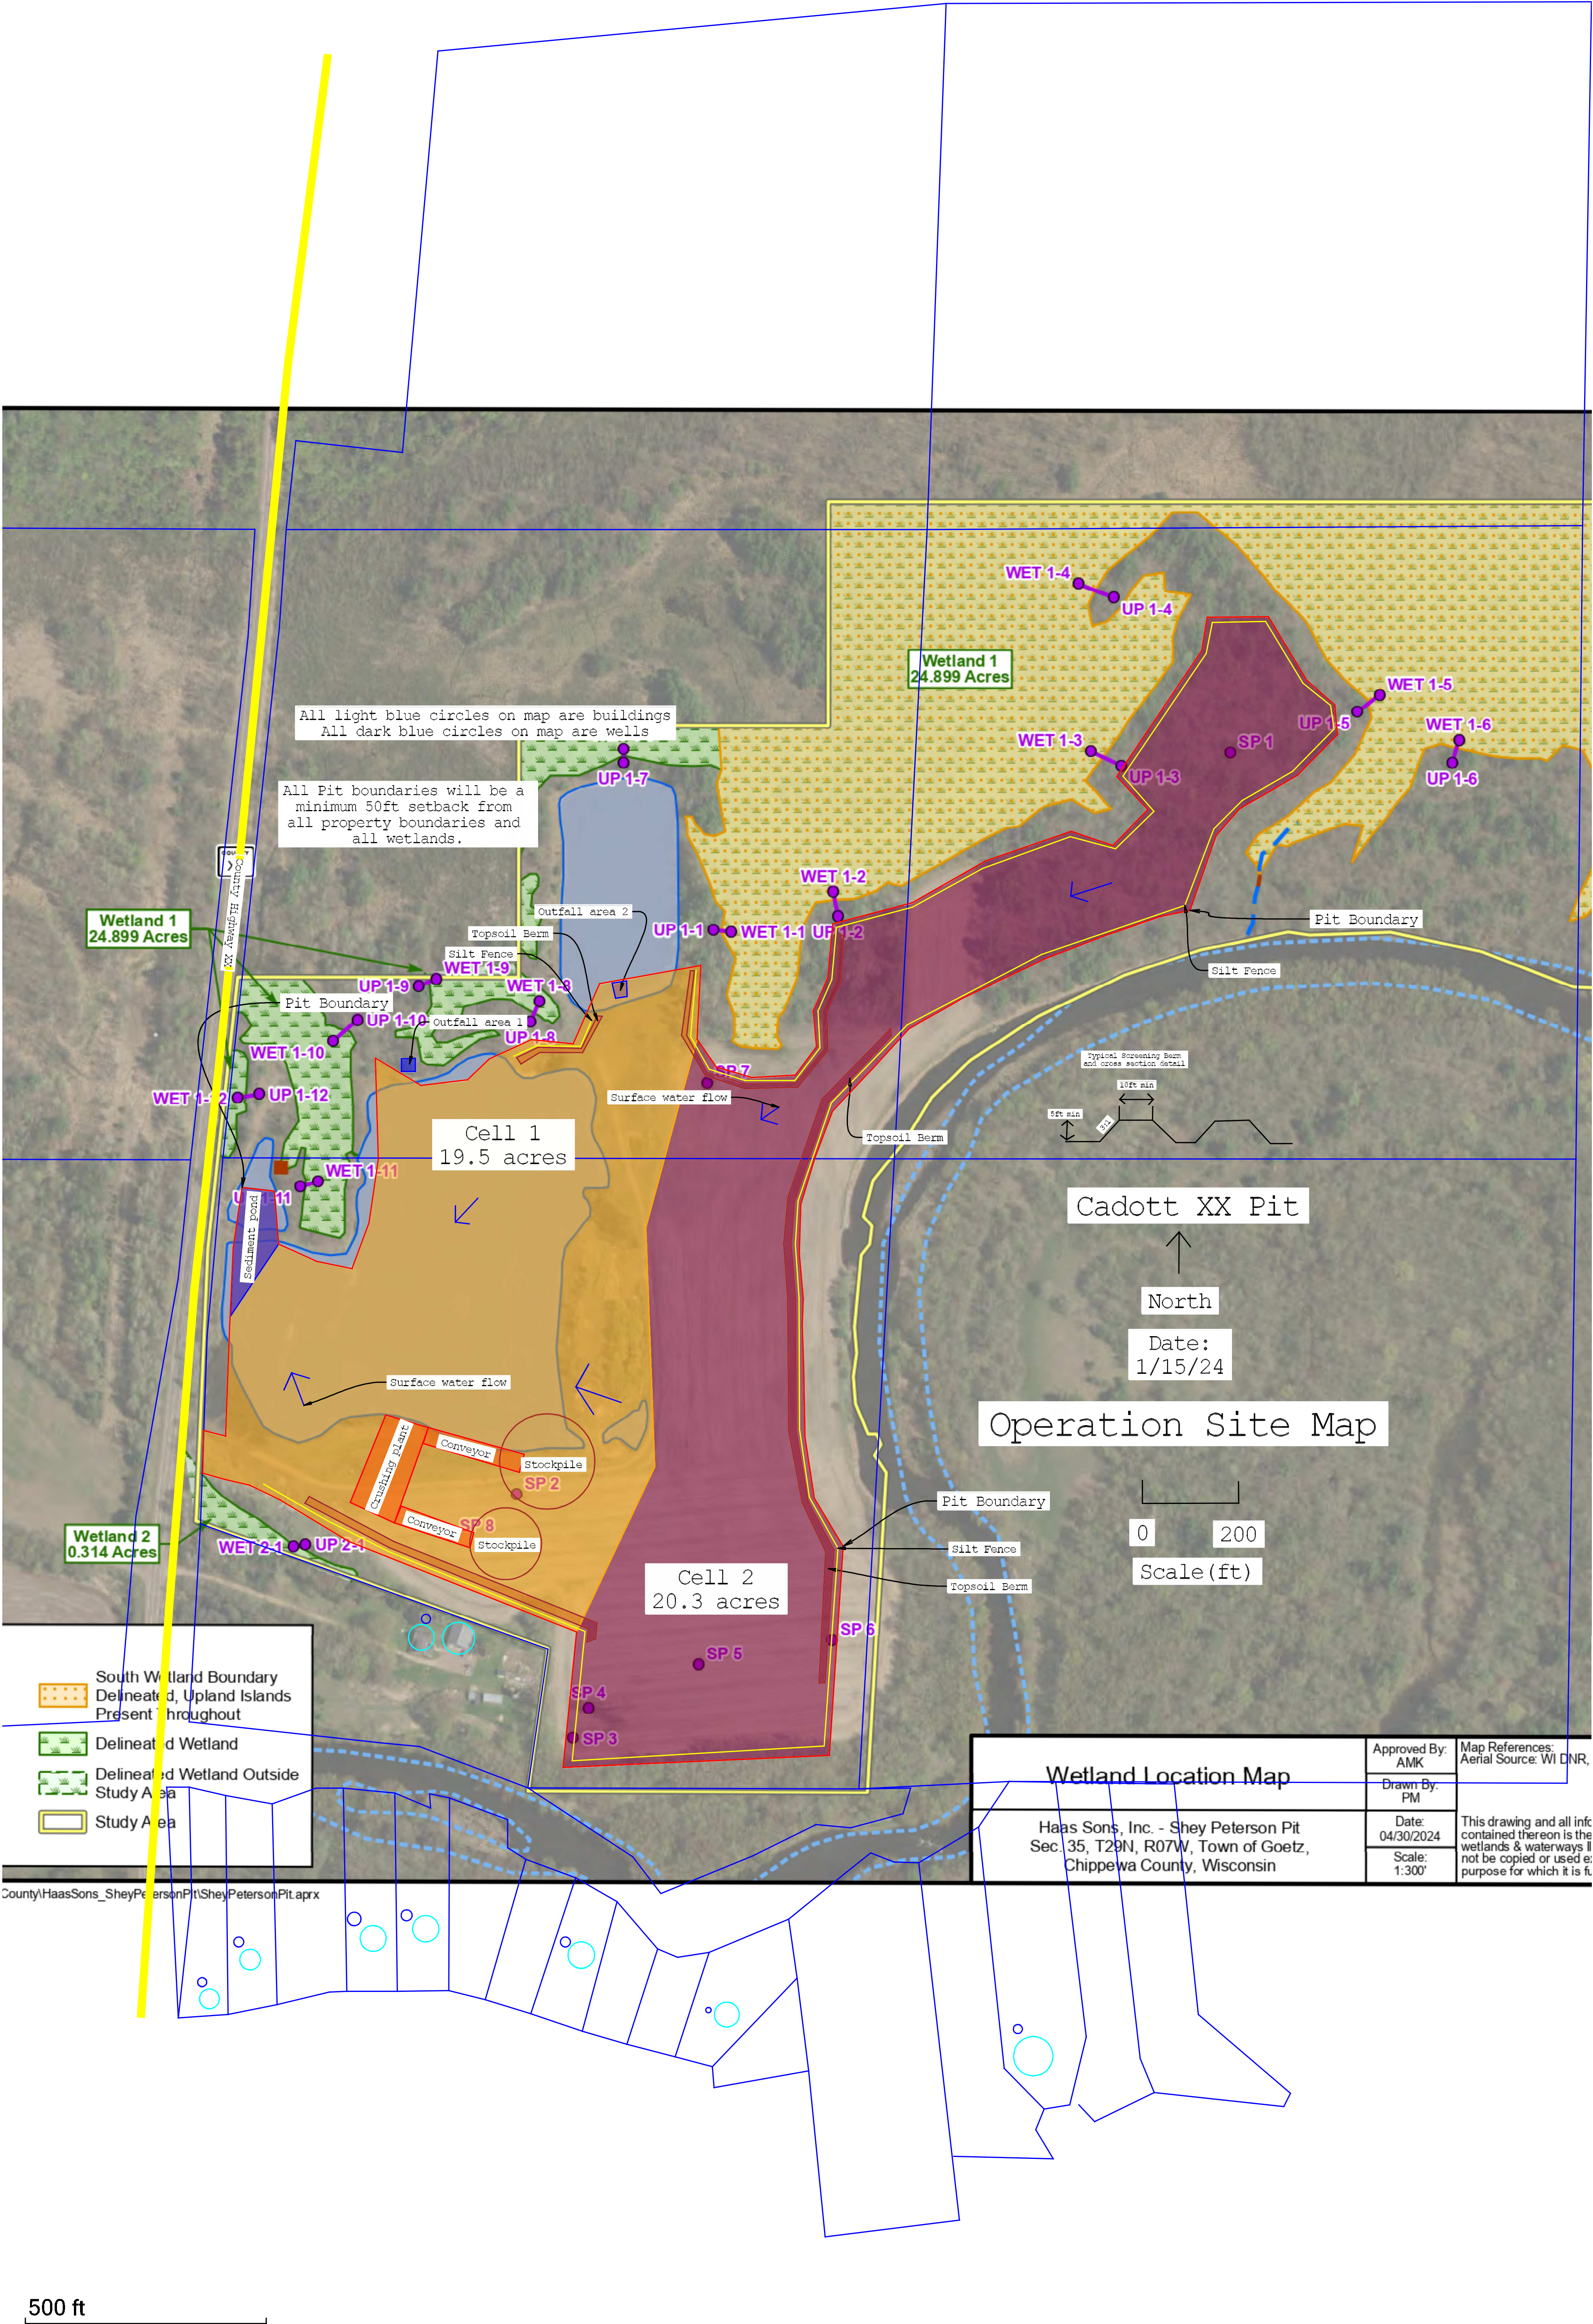


Shay Peterson Location Map



Printed 12/21/2023

Scale = 1:729'

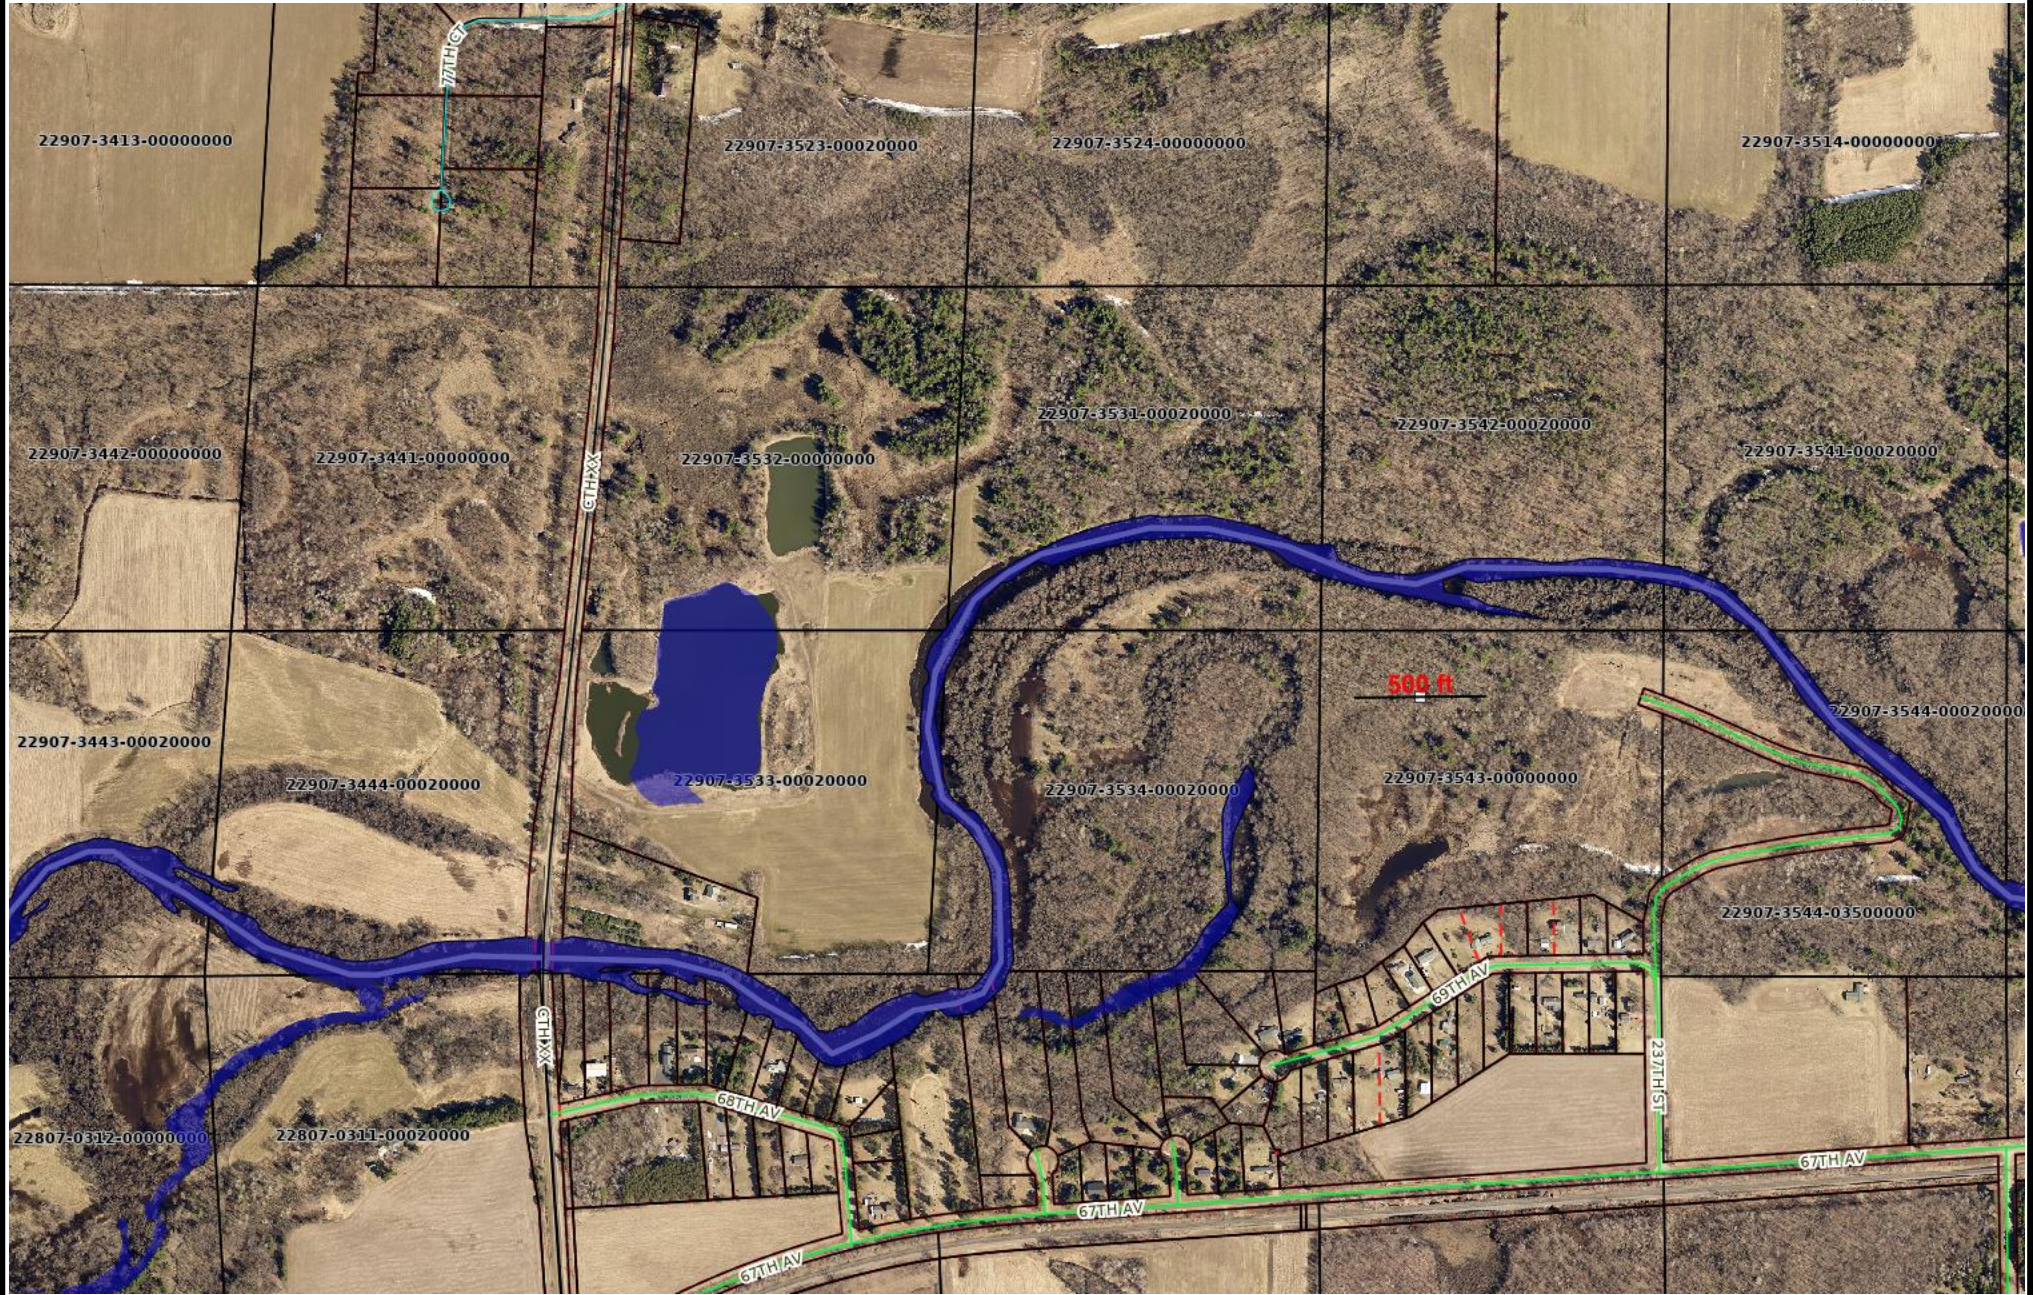

Disclaimer: This map is a compilation of records as they appear in the Chippewa County Offices affecting the area shown and is to be used only for reference purposes.

